


SCALE: 1" = 50' HORIZ
1" = 2' VERT.

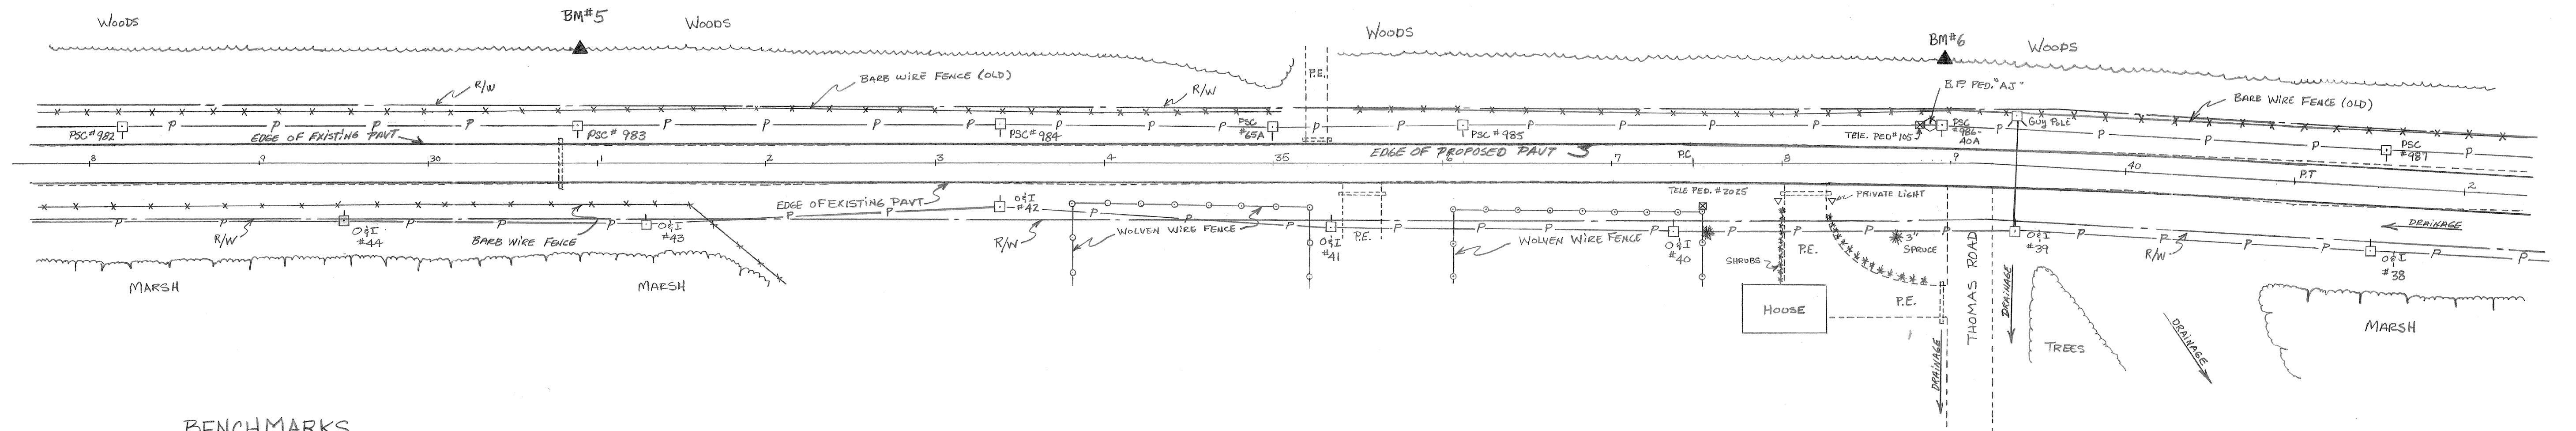

BENCHMARKS

BM#5	SPIKE & TAB 18" OFF GROUND ON EAST FACE OF 4" POPULAR 66' WEST OF Q. ELEV. = 1009.11
BM#6	SPIKE & TAB 18" OFF GROUND ON EAST FACE OF 12" POPULAR 60' WEST OF Q. ELEV. = 1006.03

