

PROFILE	SURVEYED	BY	DATE
NOTE BOOK	PLOTTED		
NO. _____	GRADES CHECKED		
	STRUCTURE NOTATIONS CHNG		

PLAN	SURVEYED	BY	DATE
NOTE BOOK	PLOTTED		
NO. _____	ALIGNMENT CHECKED		
	BY PLAN CHECKED		

82	1450.23 EAST OF ℓ AT STA 4+19. ELEVATION = ON THE WEST FACE OF A 4" POPLAR 69' 4" SPIKE W/ORANGE TAB 18" OFF THE GROUND
BENCHMARKS	


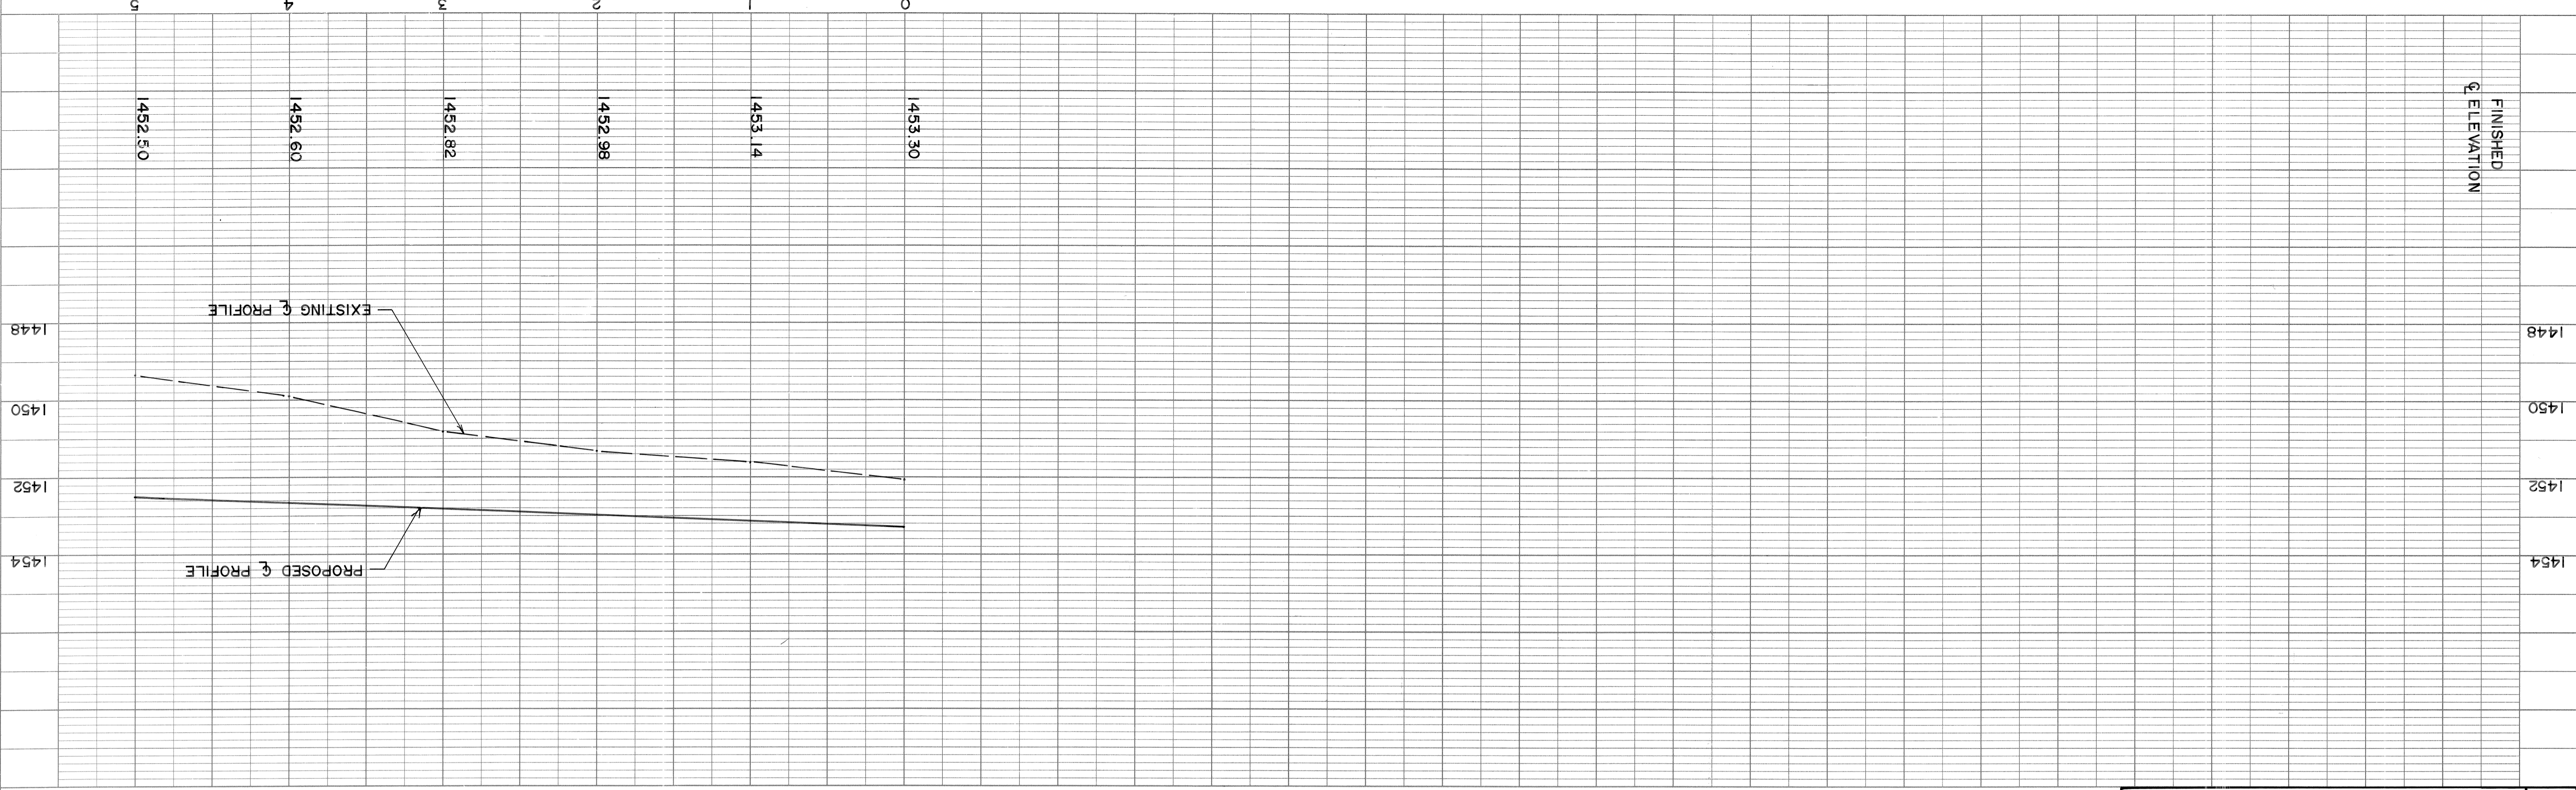


PLATE 1 SINGLE PLAN - PROFILE
CHARLES BRUNING CO.
MADE IN U.S.A.



PROJECT I.D. NO. 33/6/5 & 8E
TITLE: 1985 RECONSTRUCTION OF CTH "E"
SCALE: 1"=50' HORIZONTAL ; 1"=2' VERTICAL
SHEET NO. 1

PATRICK & NANCY PRIEBE

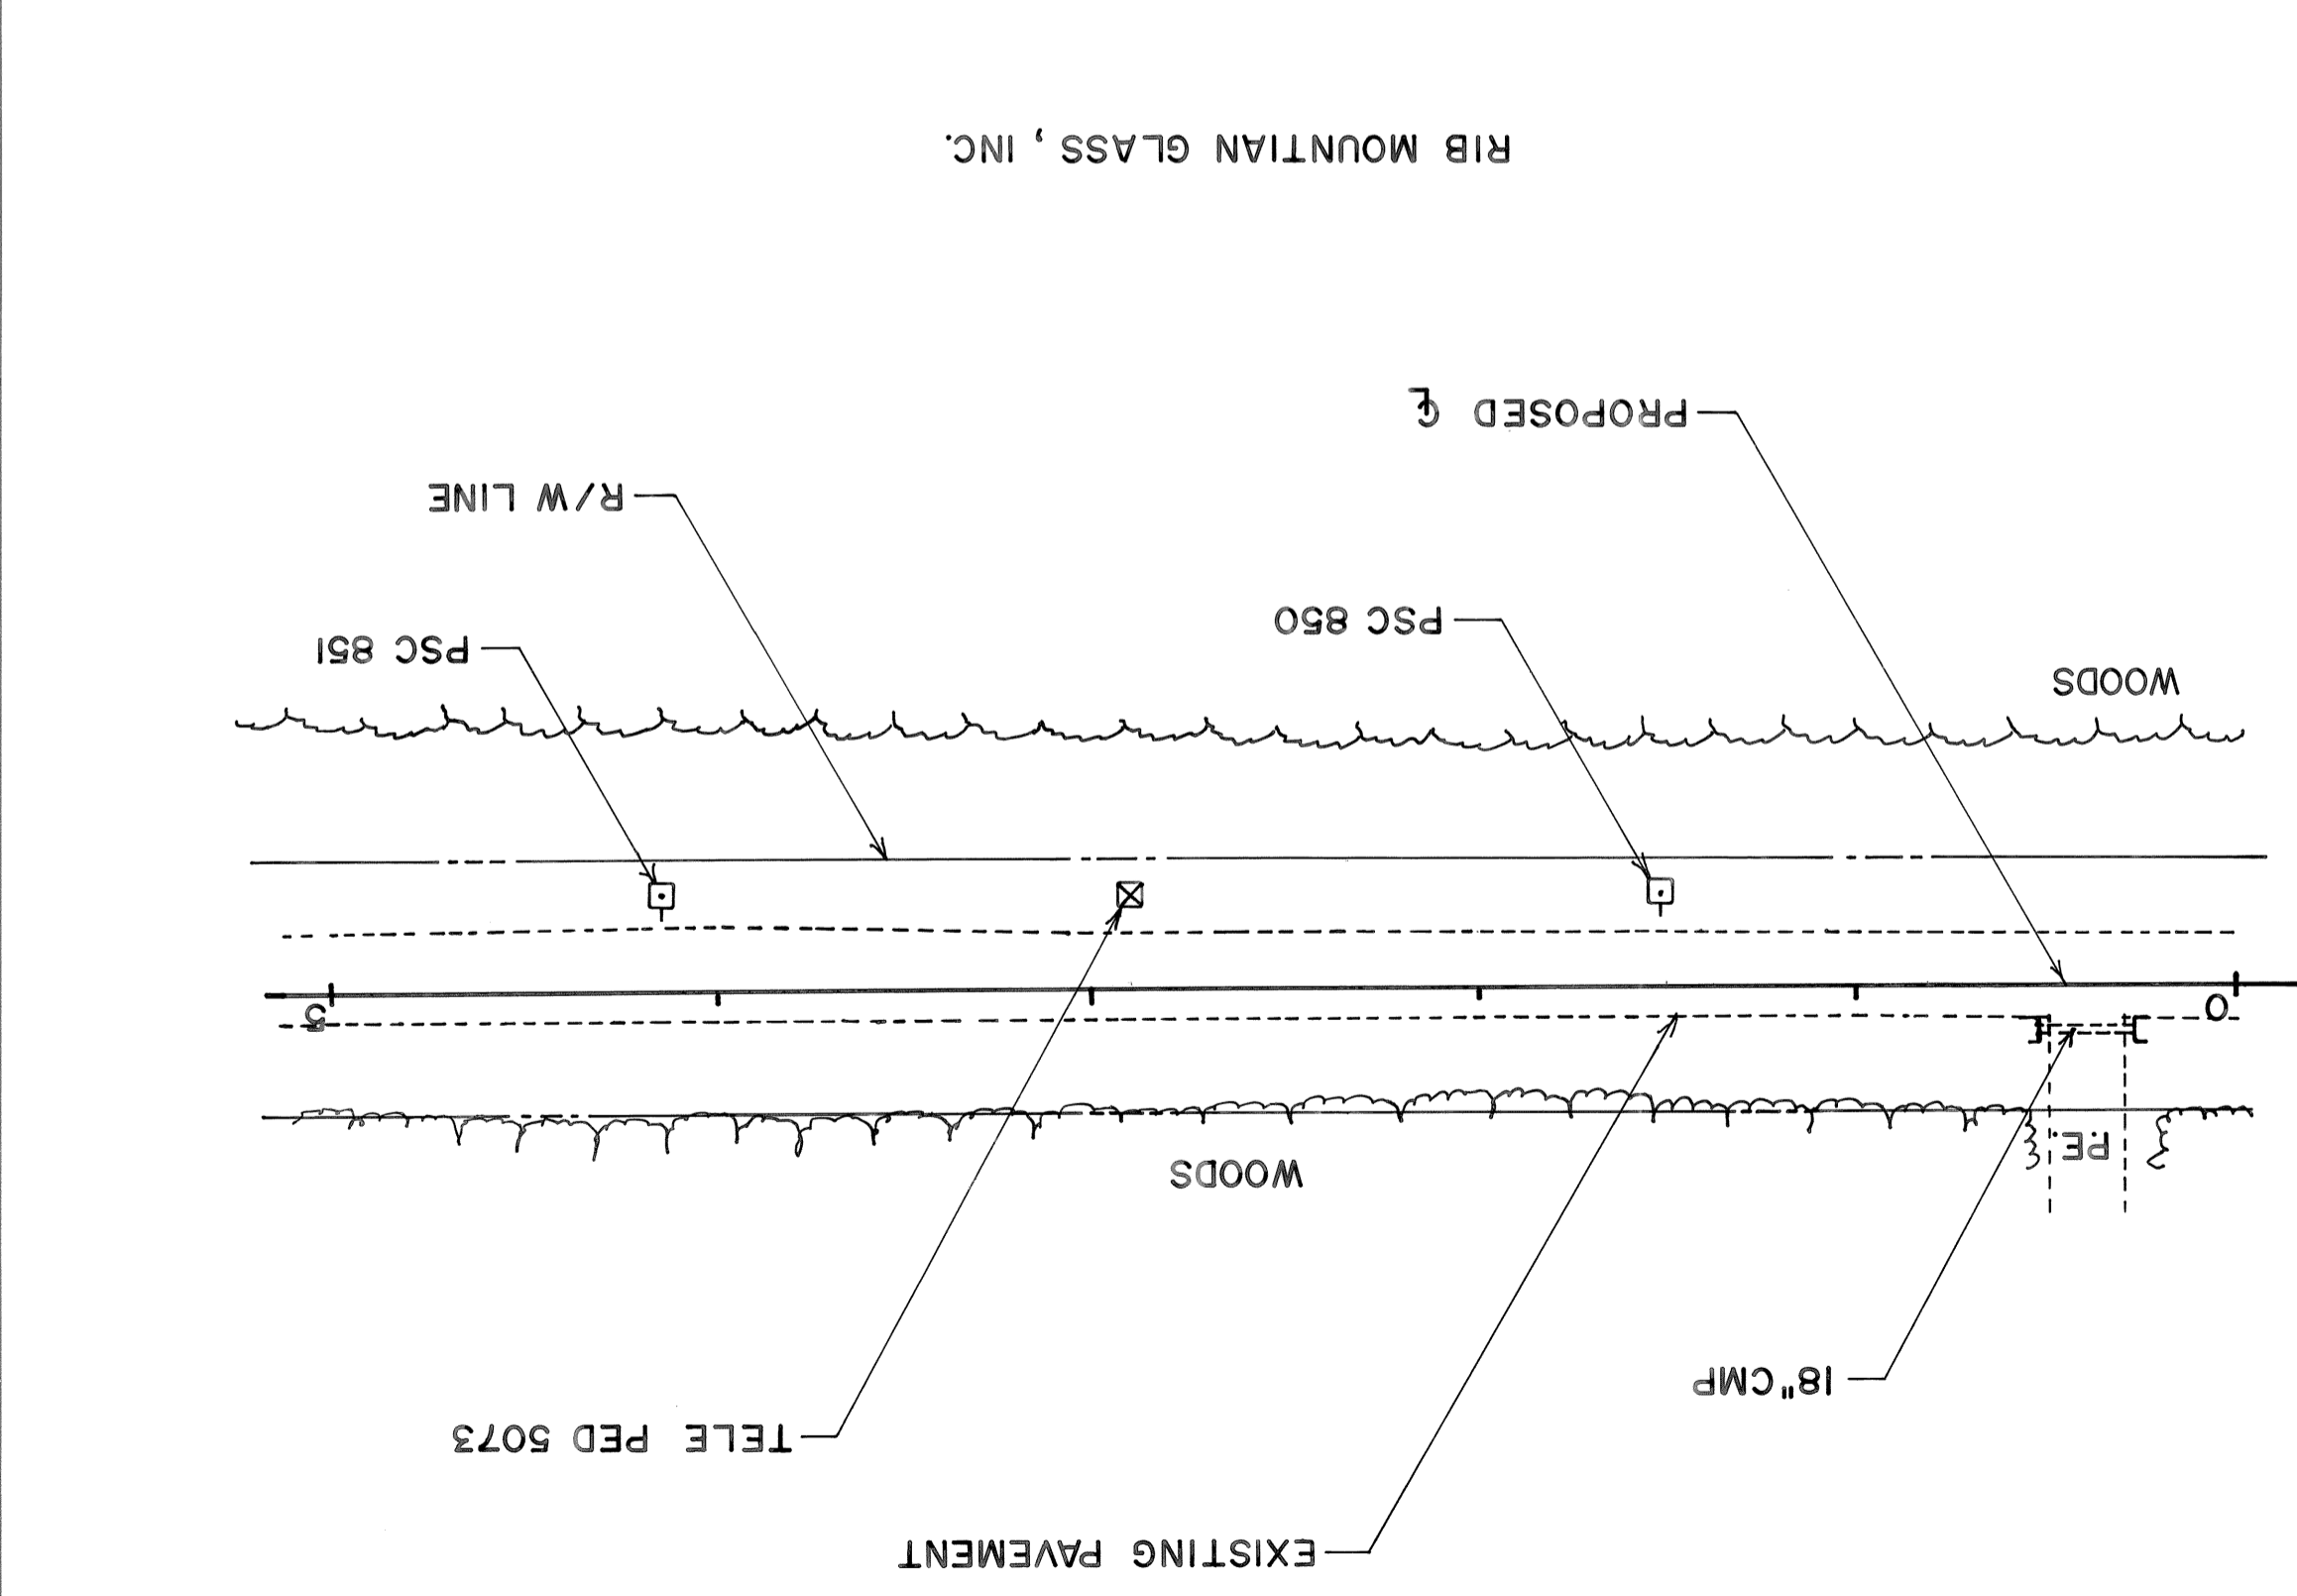