


ARTHUR & JANE HANAT

PROJECT I.D. NO. 33/6/5 & 8E
 TITLE: 1985 RECONSTRUCTION OF CTH "E"
 SCALE: 1"=50' HORIZONTAL; 1"=2' VERTICAL
 SHEET NO. 6

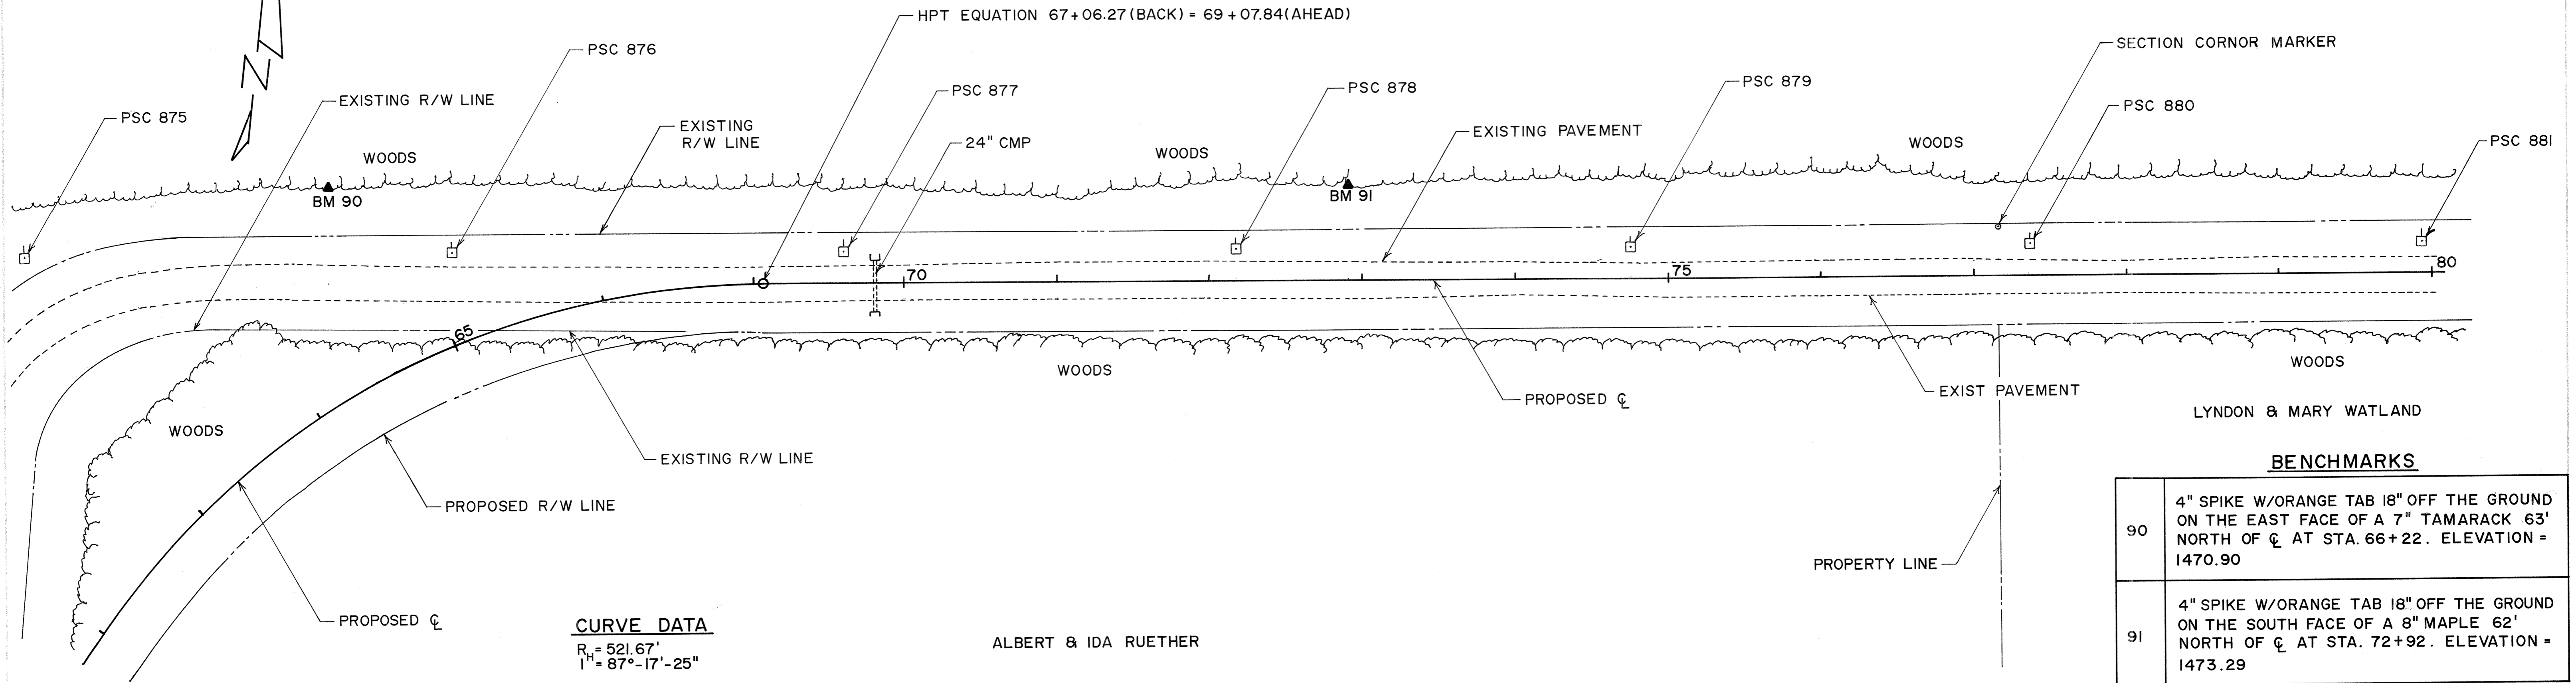

BENCHMARKS

90	4" SPIKE W/ORANGE TAB 18" OFF THE GROUND ON THE EAST FACE OF A 7" TAMARACK 63' NORTH OF CL AT STA. 66+22. ELEVATION = 1470.90
91	4" SPIKE W/ORANGE TAB 18" OFF THE GROUND ON THE SOUTH FACE OF A 8" MAPLE 62' NORTH OF CL AT STA. 72+92. ELEVATION = 1473.29

