


PROJECT I.D. NO. 33 / 6 / 5 & 8E  
 TITLE : 1985 RECONSTRUCTION OF CTH "E"  
 SCALE : 1" = 50' HORIZONTAL ; 1" = 2' VERTICAL  
 SHEET NO. 7

ARTHUR & JANE HANAT


LYNDON & MARY WATLAND

MESLER REALTY CO., INC.

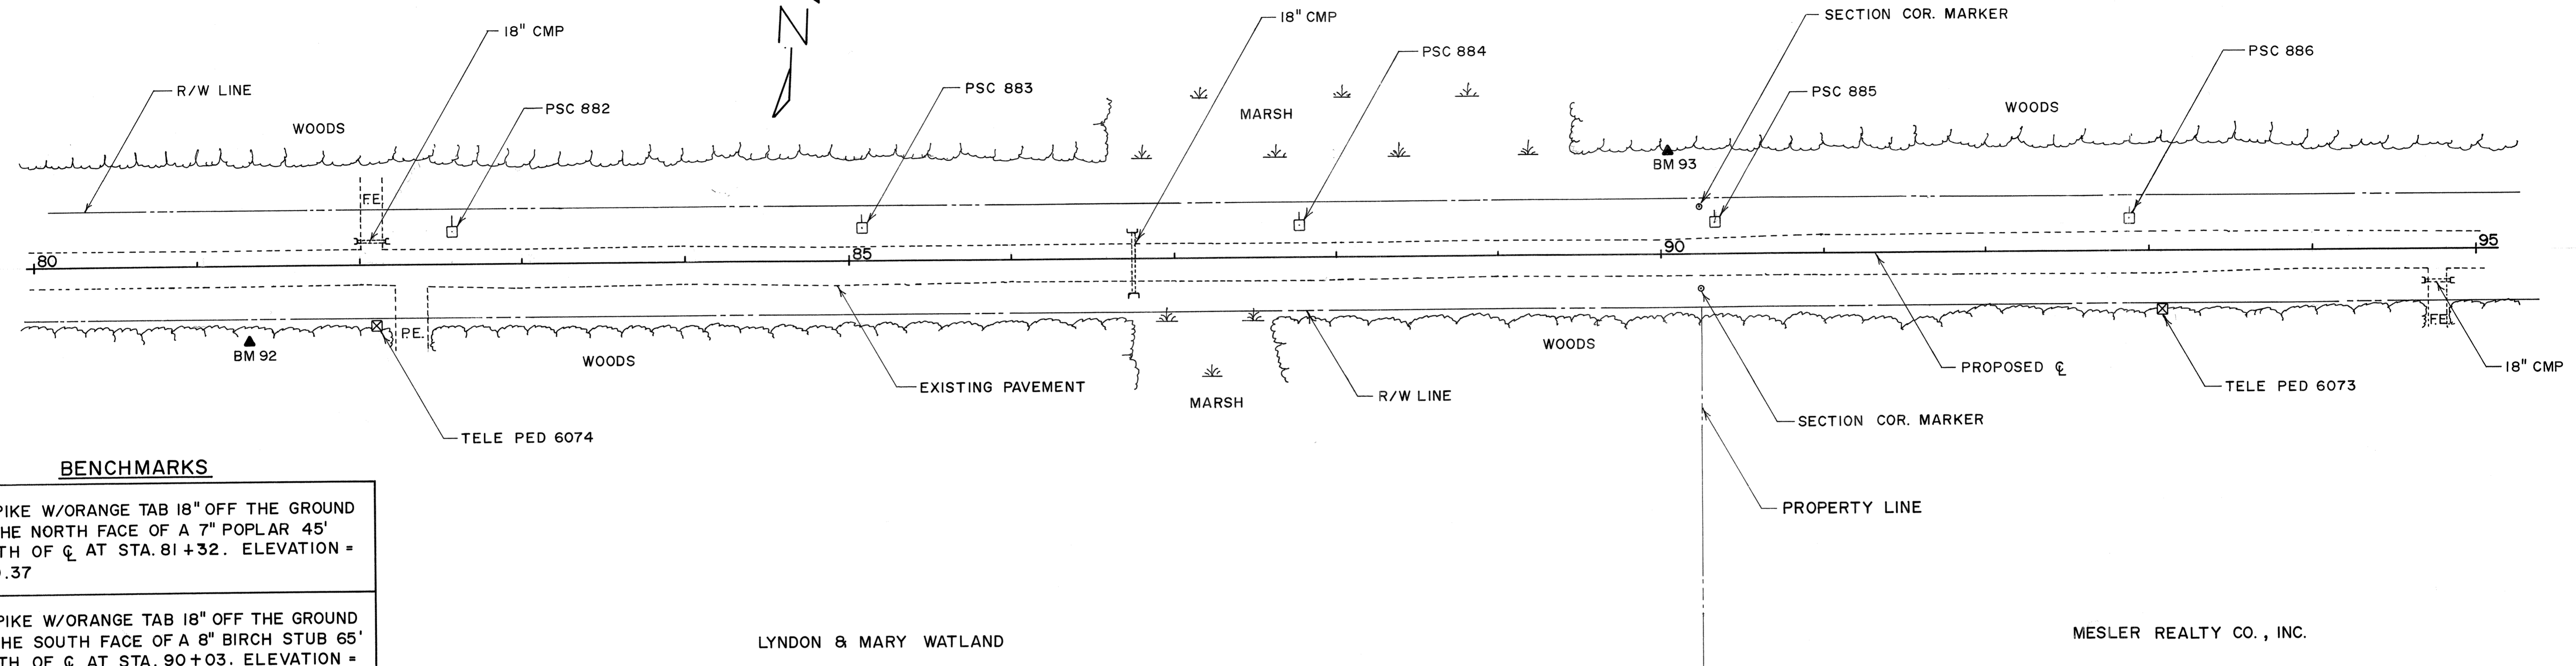

**BENCHMARKS**

92	4" SPIKE W/ORANGE TAB 18" OFF THE GROUND ON THE NORTH FACE OF A 7" POPLAR 45' SOUTH OF C <sub>L</sub> AT STA. 81+32. ELEVATION = 1469.37
93	4" SPIKE W/ORANGE TAB 18" OFF THE GROUND ON THE SOUTH FACE OF A 8" BIRCH STUB 65' NORTH OF C <sub>L</sub> AT STA. 90+03. ELEVATION = 1470.50

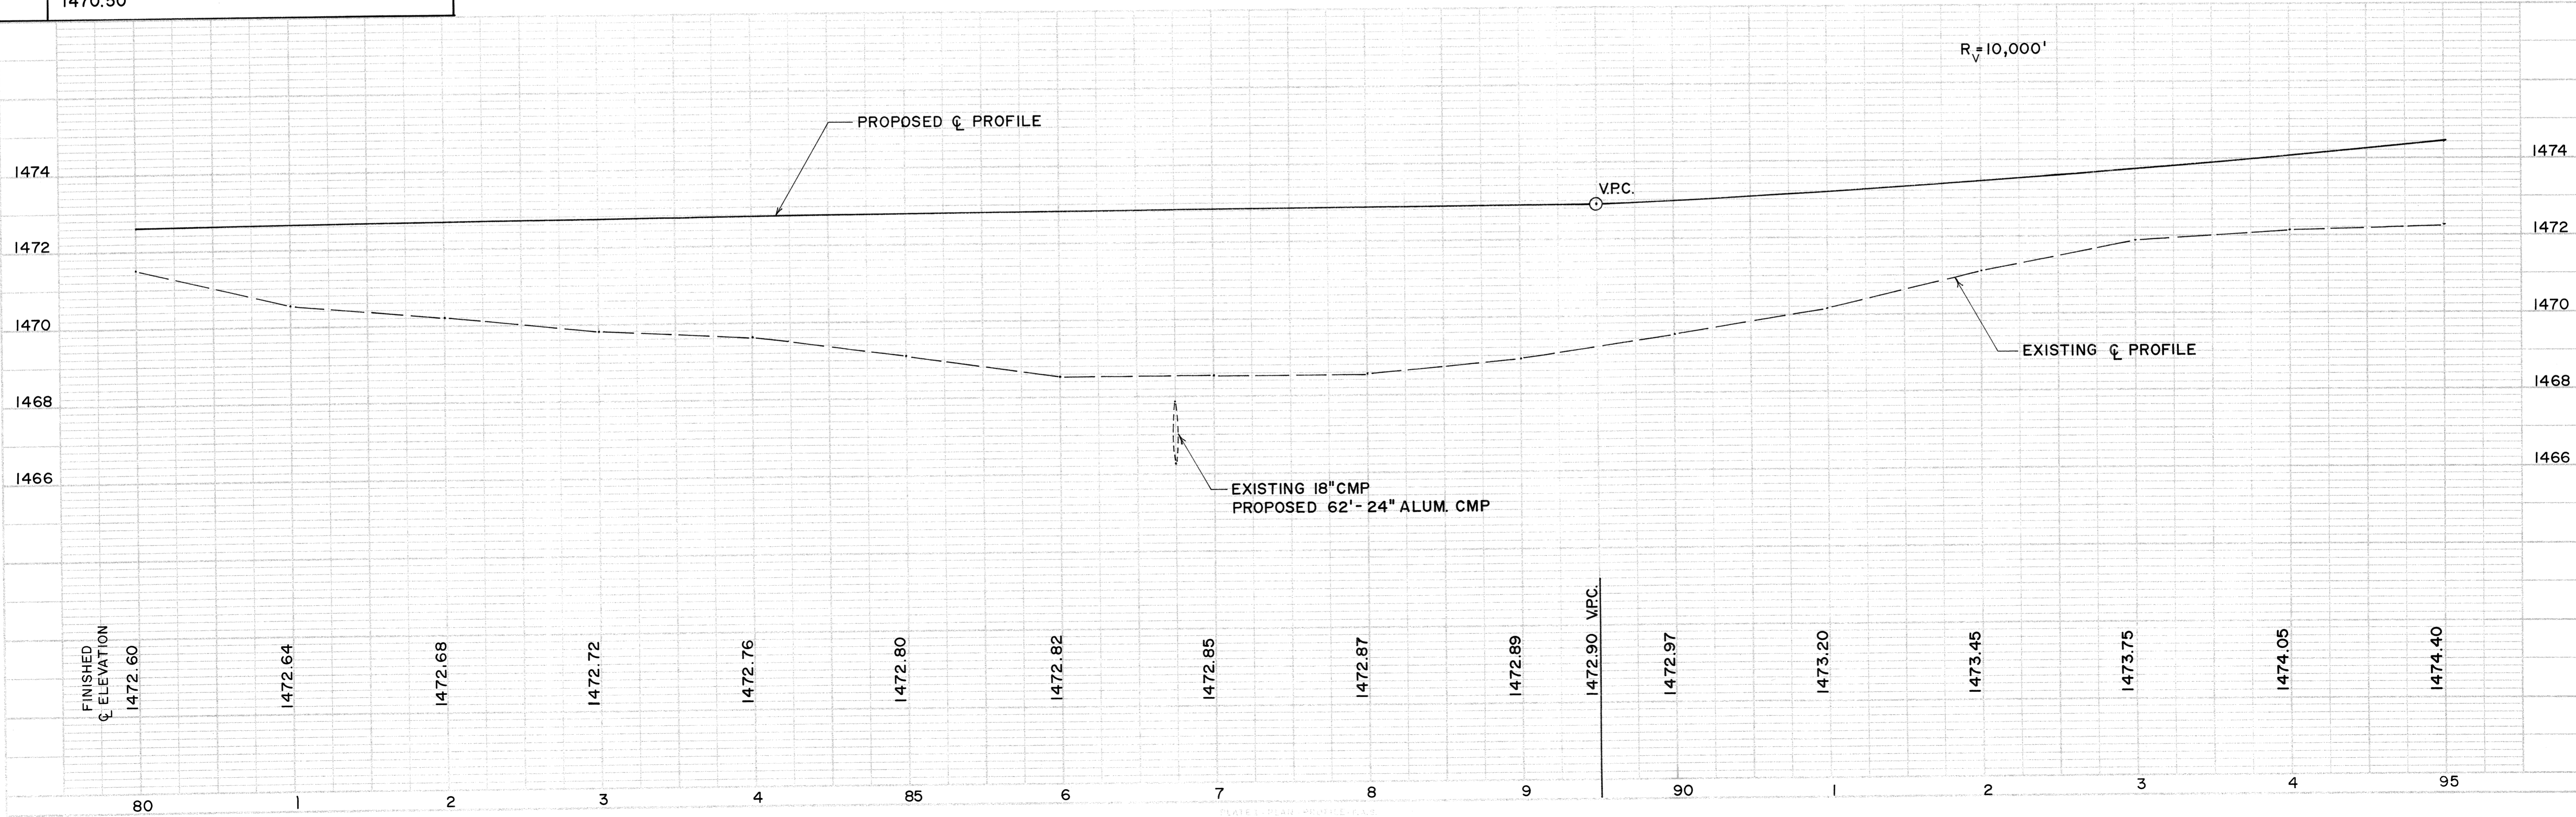

PLAN  
 DRAWN BY: [ ]  
 CHECKED BY: [ ]  
 DATE: [ ]

PROFILE  
 DRAWN BY: [ ]  
 CHECKED BY: [ ]  
 DATE: [ ]