


PROJECT I.D. NO. 33/6/5 & 8E
 TITLE: 1985 RECONSTRUCTION OF CTH "E"
 SCALE: 1"=50' HORIZONTAL ; 1"=2' VERTICAL
 SHEET NO. 4

PLAN
 SURVEYED, GRADES CHECKED, ALIGNMENT CHECKED, RT. OF WAY CHECKED.
 NOTE BOOK NO. _____
 DATE _____ BY _____

PROFILE
 SURVEYED, GRADES CHECKED, B.M.'S NOTED, STRUCTURE NOTATIONS CHECKED.
 NOTE BOOK NO. _____
 DATE _____ BY _____

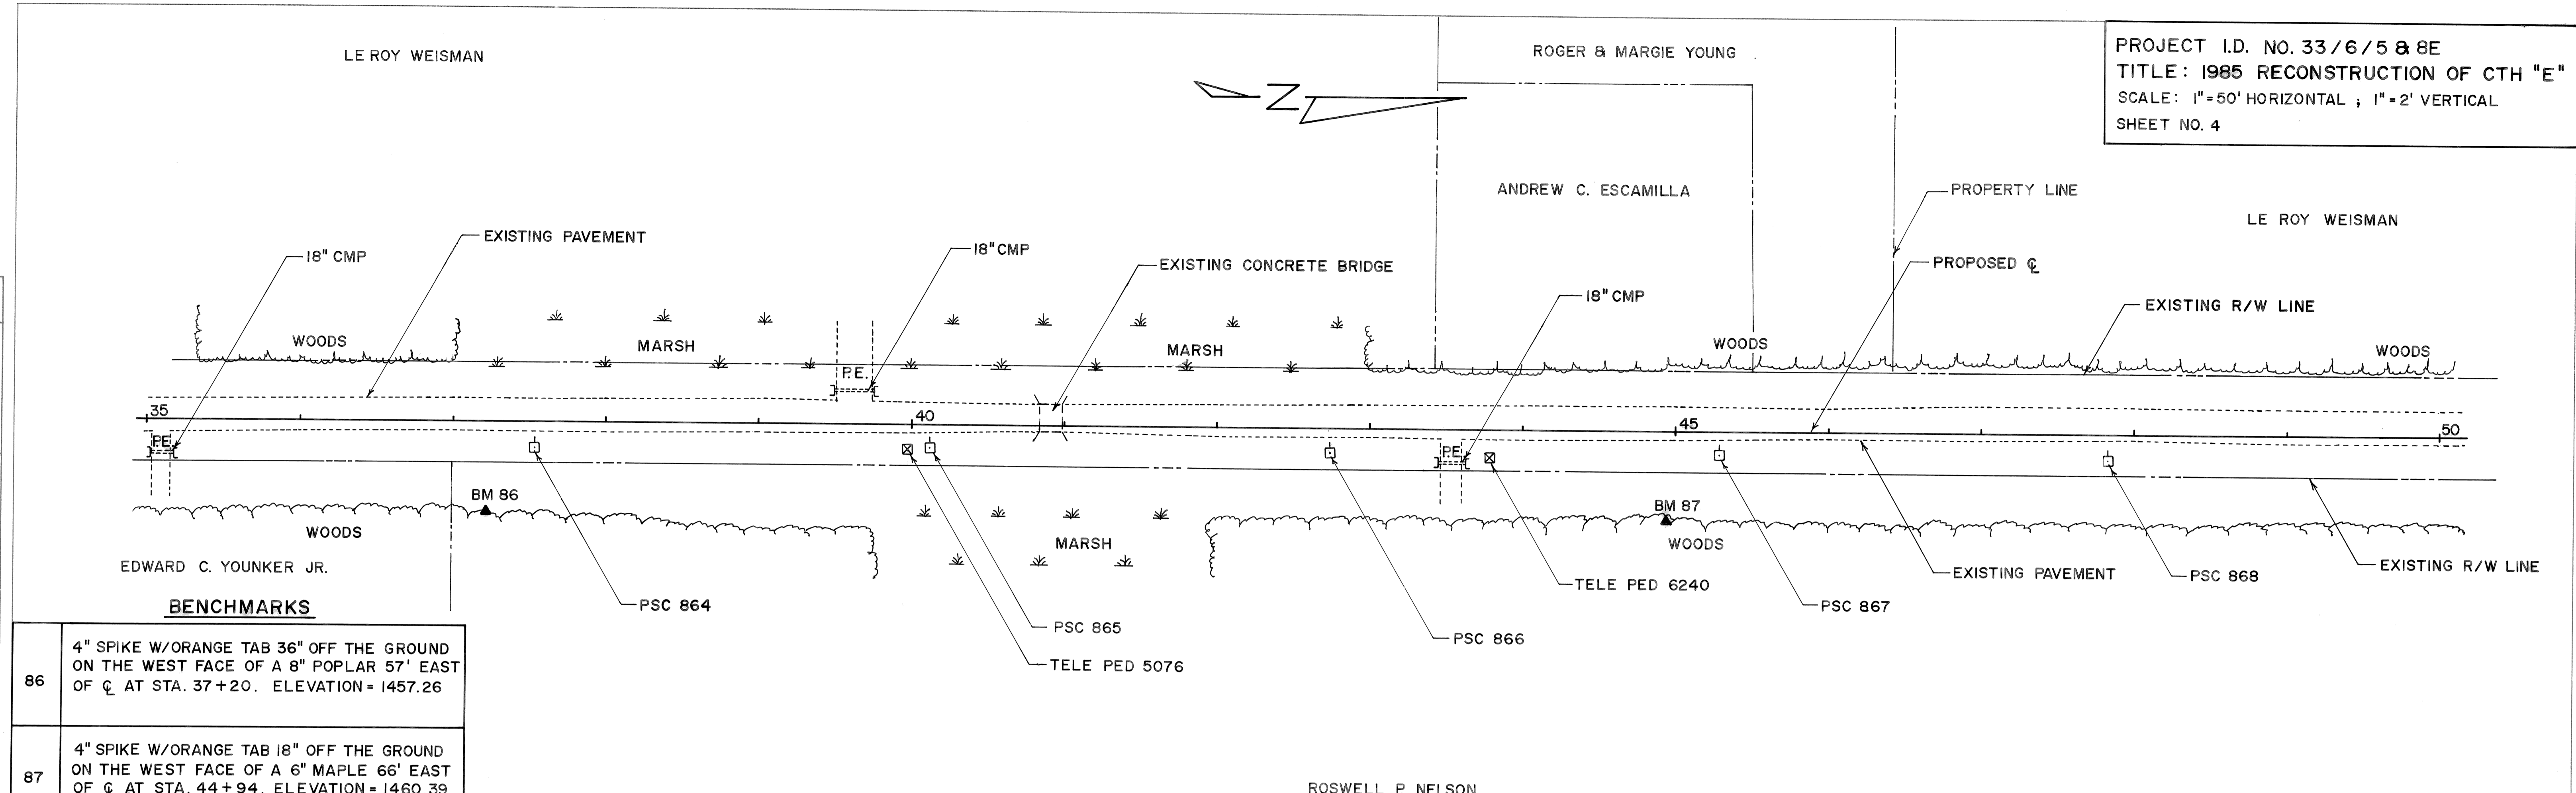

BENCHMARKS

86	4" SPIKE W/ORANGE TAB 36" OFF THE GROUND ON THE WEST FACE OF A 8" POPLAR 57' EAST OF CL AT STA. 37+20. ELEVATION = 1457.26
87	4" SPIKE W/ORANGE TAB 18" OFF THE GROUND ON THE WEST FACE OF A 6" MAPLE 66' EAST OF CL AT STA. 44+94. ELEVATION = 1460.39

