


PROJECT I.D. NO. 33/6/5 & 8E
 TITLE: 1985 RECONSTRUCTION OF CTH "E"
 SCALE: 1"=50' HORIZONTAL ; 1"=2' VERTICAL
 SHEET NO. 2

PATRICK & NANCY PRIEBE

WALTER & RON PREY



PLAN
 SURVEYED, ALIGNED, GRADES CHECKED, RT. OF WAY CHECKED.
 BY: _____ DATE: _____
 NO. _____

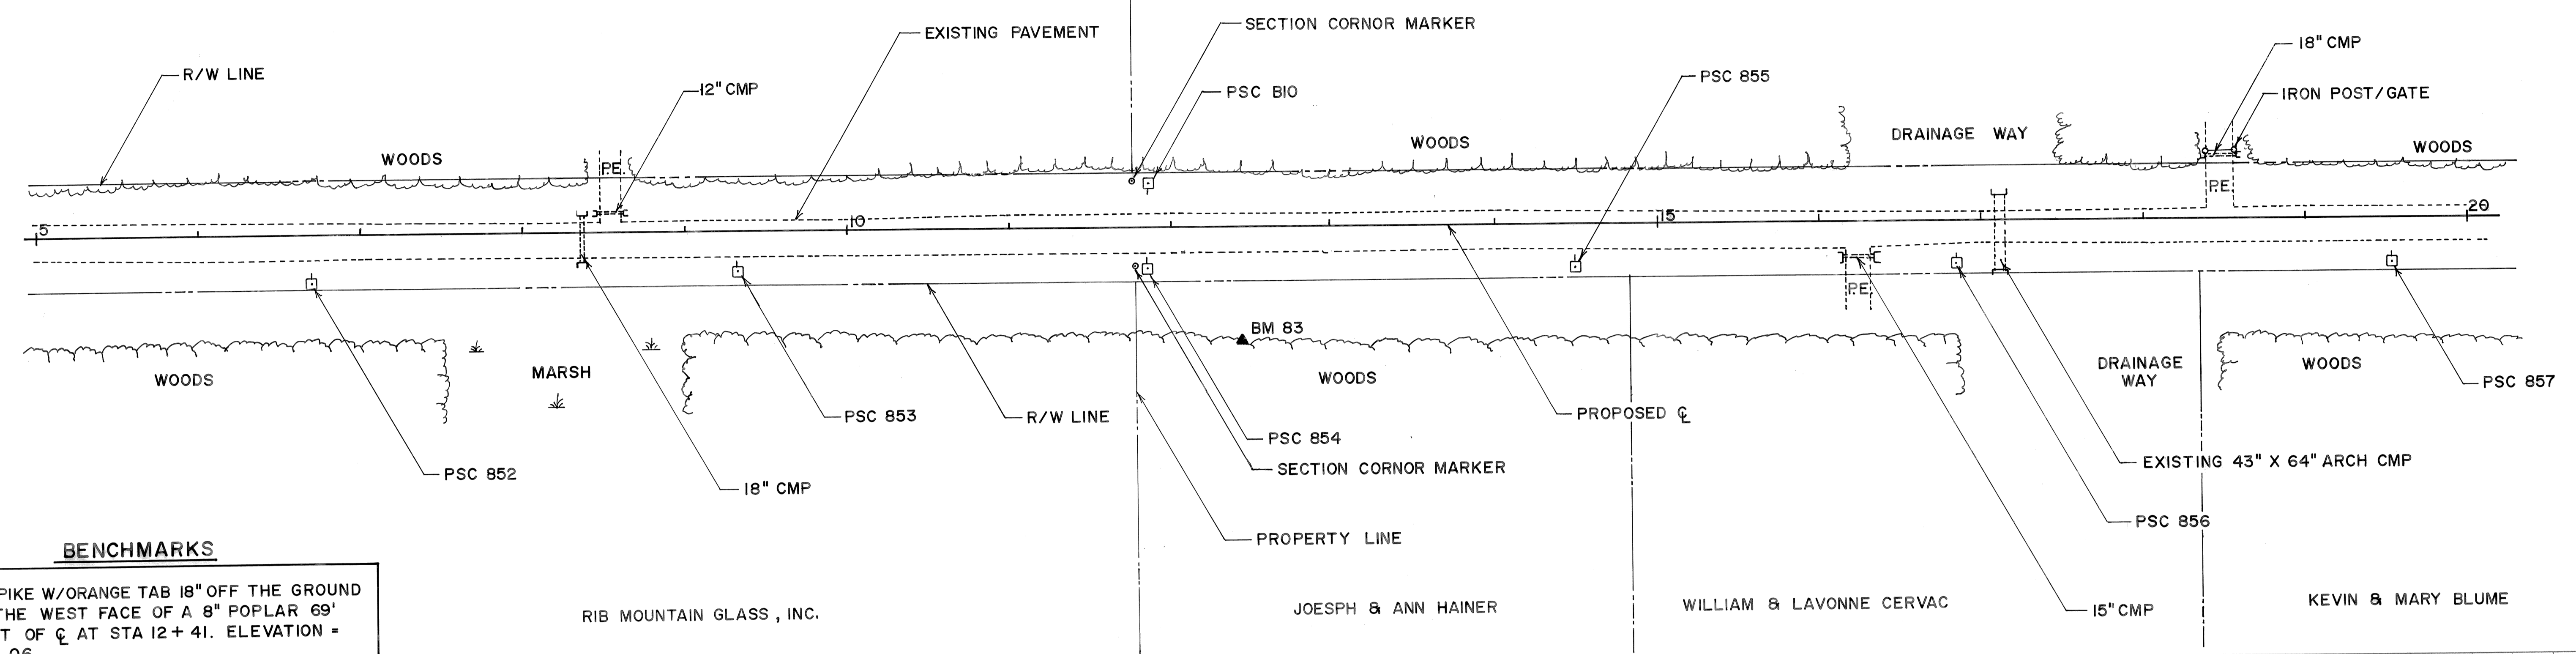

BENCHMARKS

83 4" SPIKE W/ORANGE TAB 18" OFF THE GROUND ON THE WEST FACE OF A 8" POPLAR 69' EAST OF CL AT STA 12+41. ELEVATION = 1452.06

PROFILE
 SURVEYED, GRADES CHECKED, PLOTTED, STRUCTURE NOTATION CHK'D.
 BY: _____ DATE: _____
 NO. _____

