
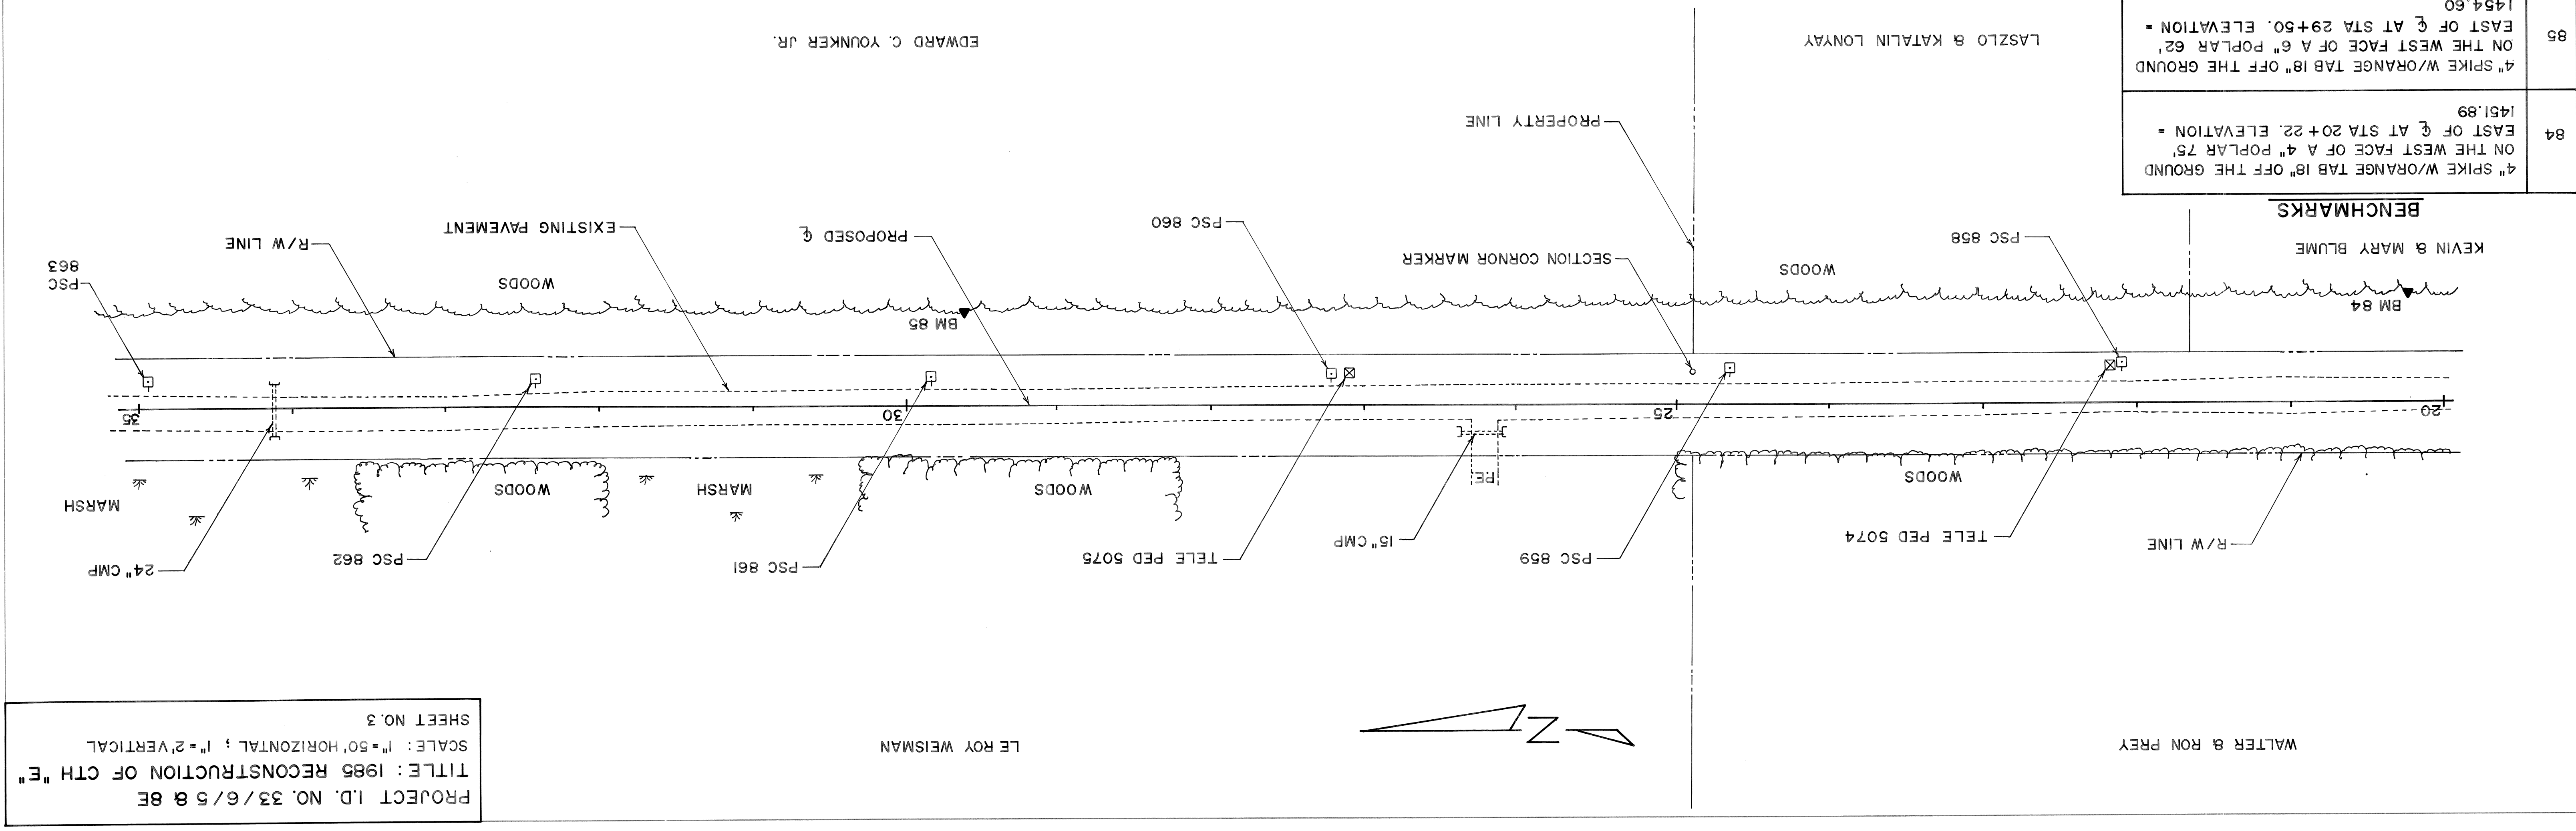


| | | | |
|---------------|-------------------------|----|------|
| PROFILE | SURVEYED | BY | DATE |
| NOTE BOOK NO. | PLOTTED | | |
| STRUCTURE NO. | GRADES CHECKED | | |
| | STRUCTURE NOTATION CHNO | | |

| | | | |
|---------------|-------------------|----|------|
| PLAN | SURVEYED | BY | DATE |
| NOTE BOOK NO. | PLOTTED | | |
| | GRADES CHECKED | | |
| | RT OF WAY CHECKED | | |

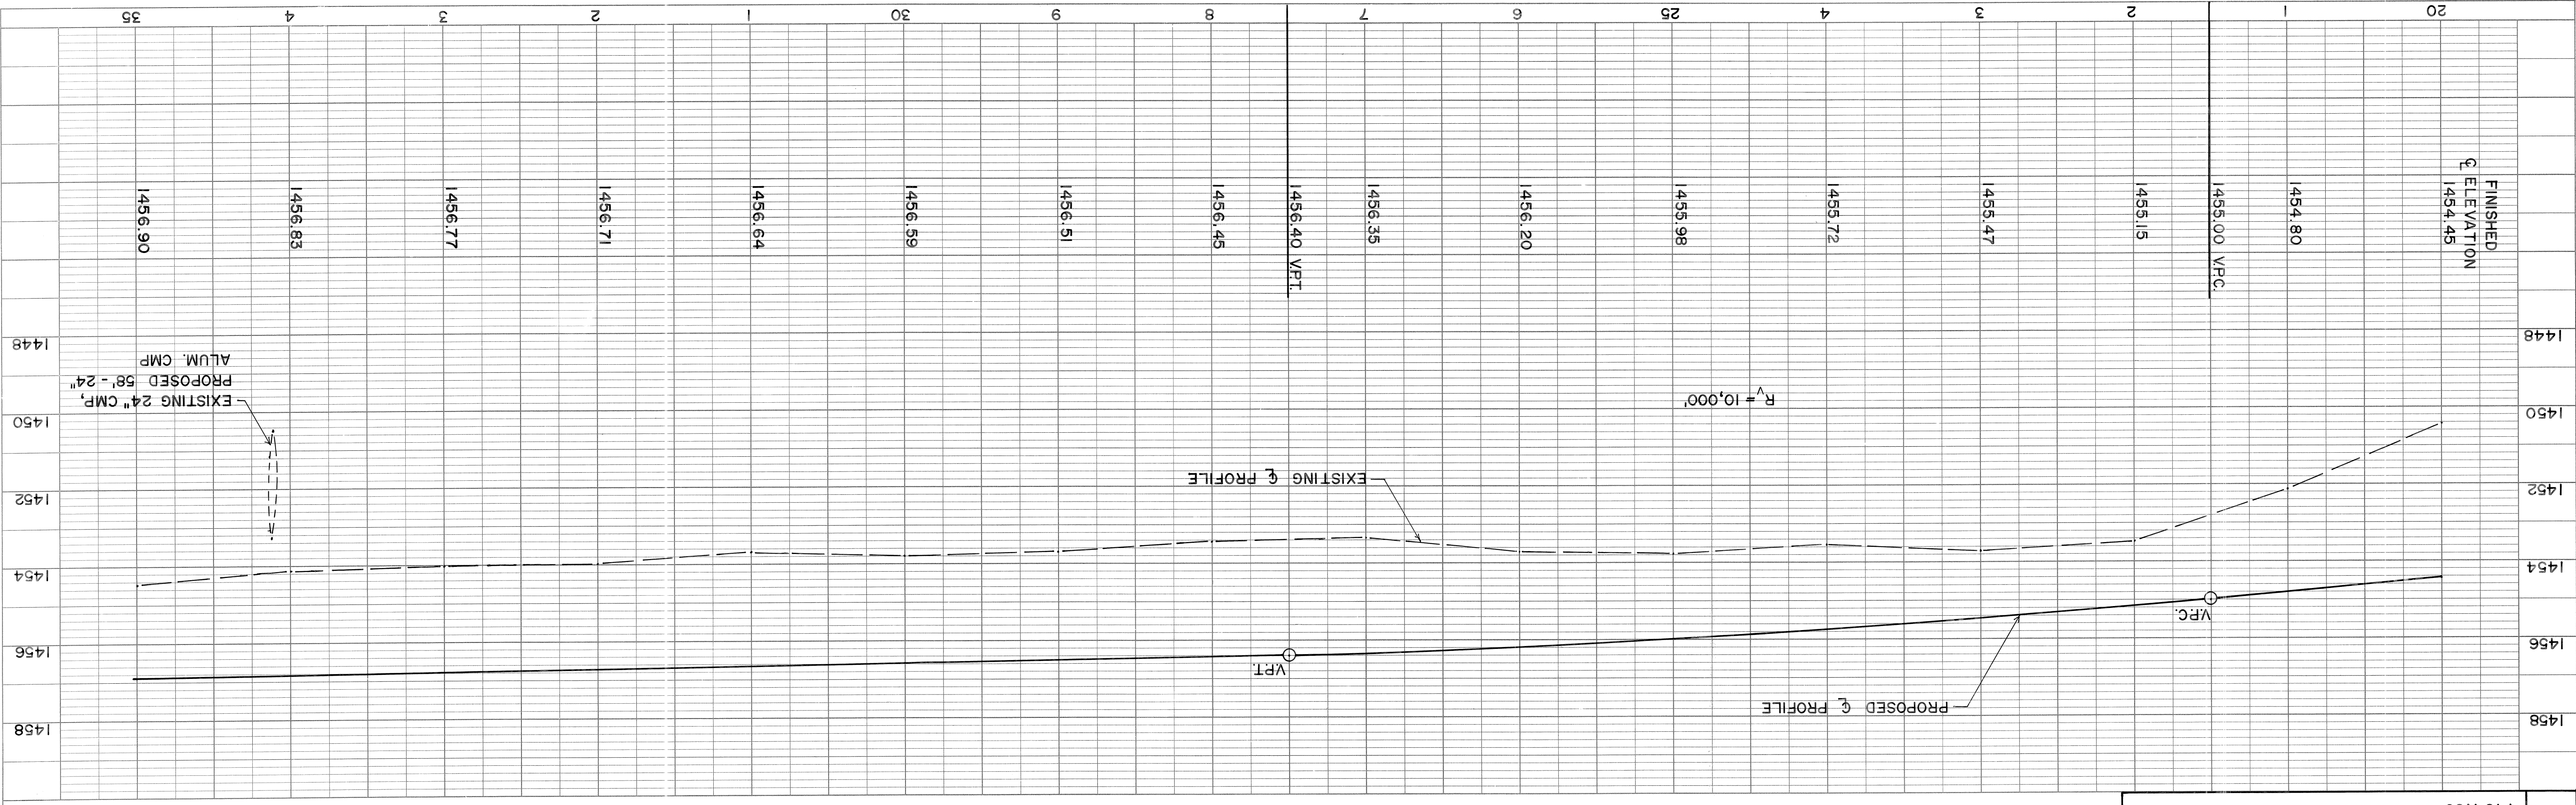

PROJECT I.D. NO. 33/6/5 & BE
 TITLE: 1985 RECONSTRUCTION OF CTH "E"
 SCALE: 1"=50' HORIZONTAL; 1"=2' VERTICAL
 SHEET NO. 3

LE ROY WEISMAN

WALTER & RON PREY

PLATE 1 SINGLE PLAN - PROFILE
 CHARLES BRUNING CO.
 MADE IN U.S.A.