


| | | | |
|------|--------------------|----|------|
| PLAN | SURVEYED | BY | DATE |
| | PLOTTED | | |
| | ALIGNMENT CHECKED | | |
| | RT. OF WAY CHECKED | | |
| | NO. | | |

| | | | |
|---------|---------------------------|----|------|
| PROFILE | SURVEYED | BY | DATE |
| | PLOTTED | | |
| | GRADES CHECKED | | |
| | STRUCTURE NOTATIONS CHK'D | | |
| | NO. | | |



ARNOLD P. &
CYNTHIA S. BUSHAR


EMERY W. &
PATRICIA C. JENSEN

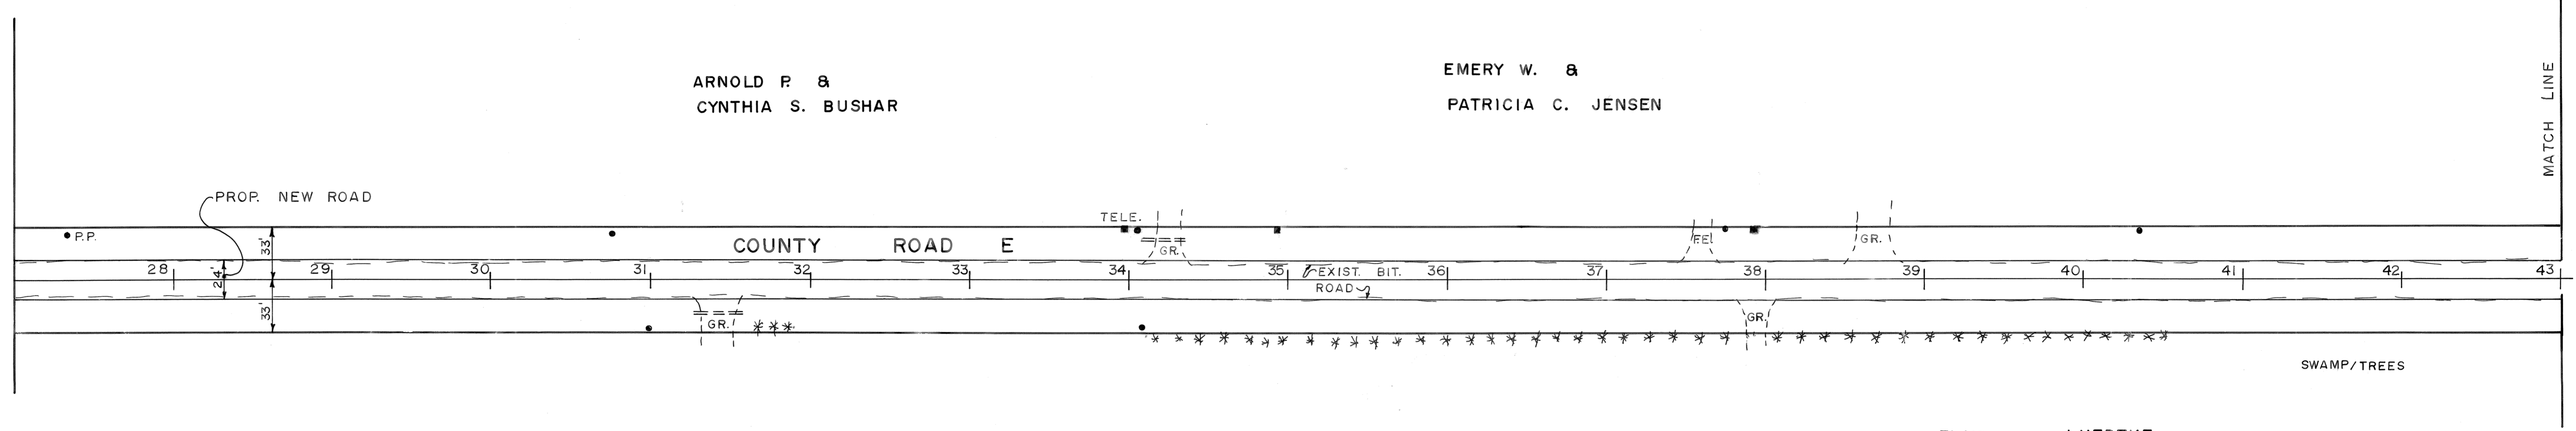

SCALE: HOR. 1" = 50'
VERT. 1" = 2'

DRAWN BY P.K.
DATE 5/99

ELMER J. LUEDTKE

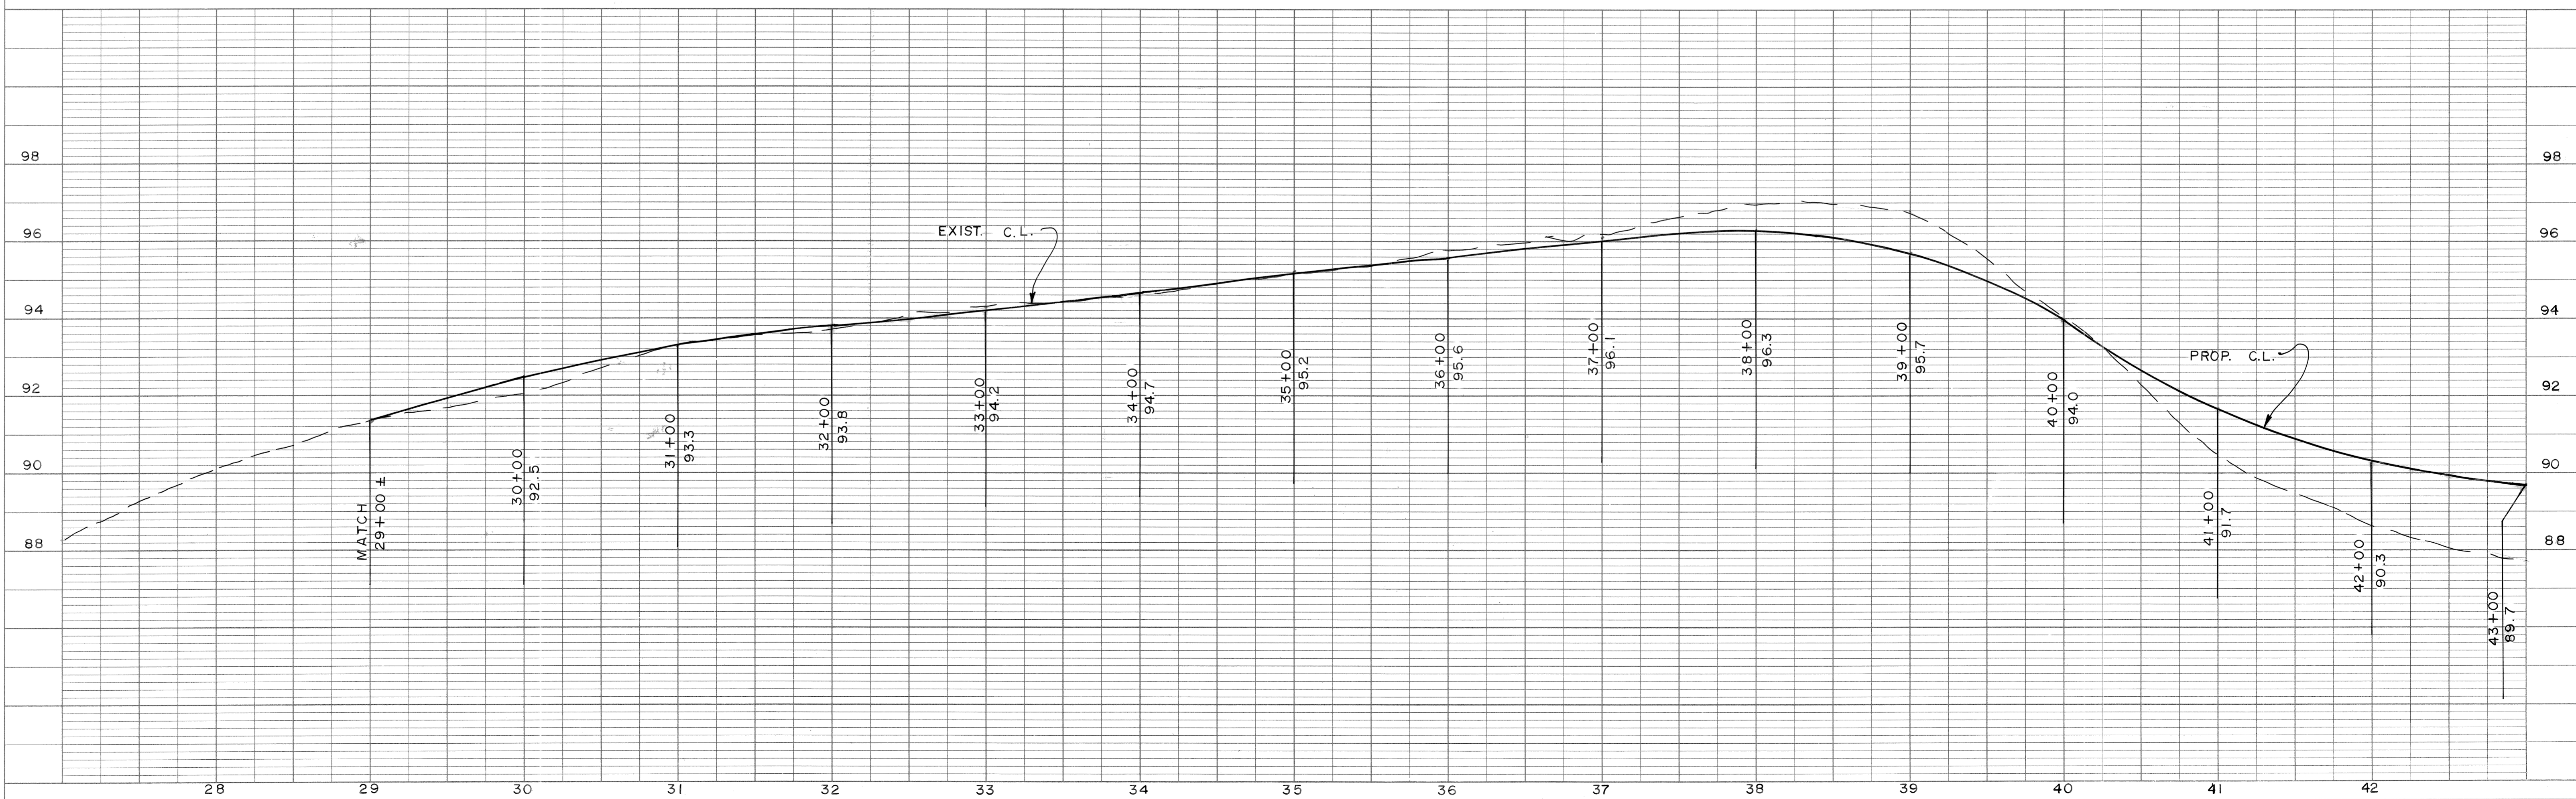

CURVE DATA
 D = 12° 45'
 I = 91° 30'
 R = 450.3'
 T = 462.3'
 L = 717.6'



SCALE: HOR. 1" = 50'
 VERT. 1" = 2'

DRAWN BY P.K.
 DATE 5/99

| | | |
|------|--------------------|------|
| PLAN | SURVEYED | DATE |
| | PLOTTED | |
| NO. | NOTE BOOK | |
| | RT. OF WAY CHECKED | |

| | | |
|---------|---------------------------|------|
| PROFILE | SURVEYED | DATE |
| | PLOTTED | |
| NO. | GRADES CHECKED | |
| | STRUCTURE NOTATIONS CHK'D | |

