


C.T.H. "E"

45.13
B.M. 7 ELEV. 1455.13
 R.R. SPIKE IN PP. 3406-9LI, STA. 9+50, 7' RIGHT

1450

1450

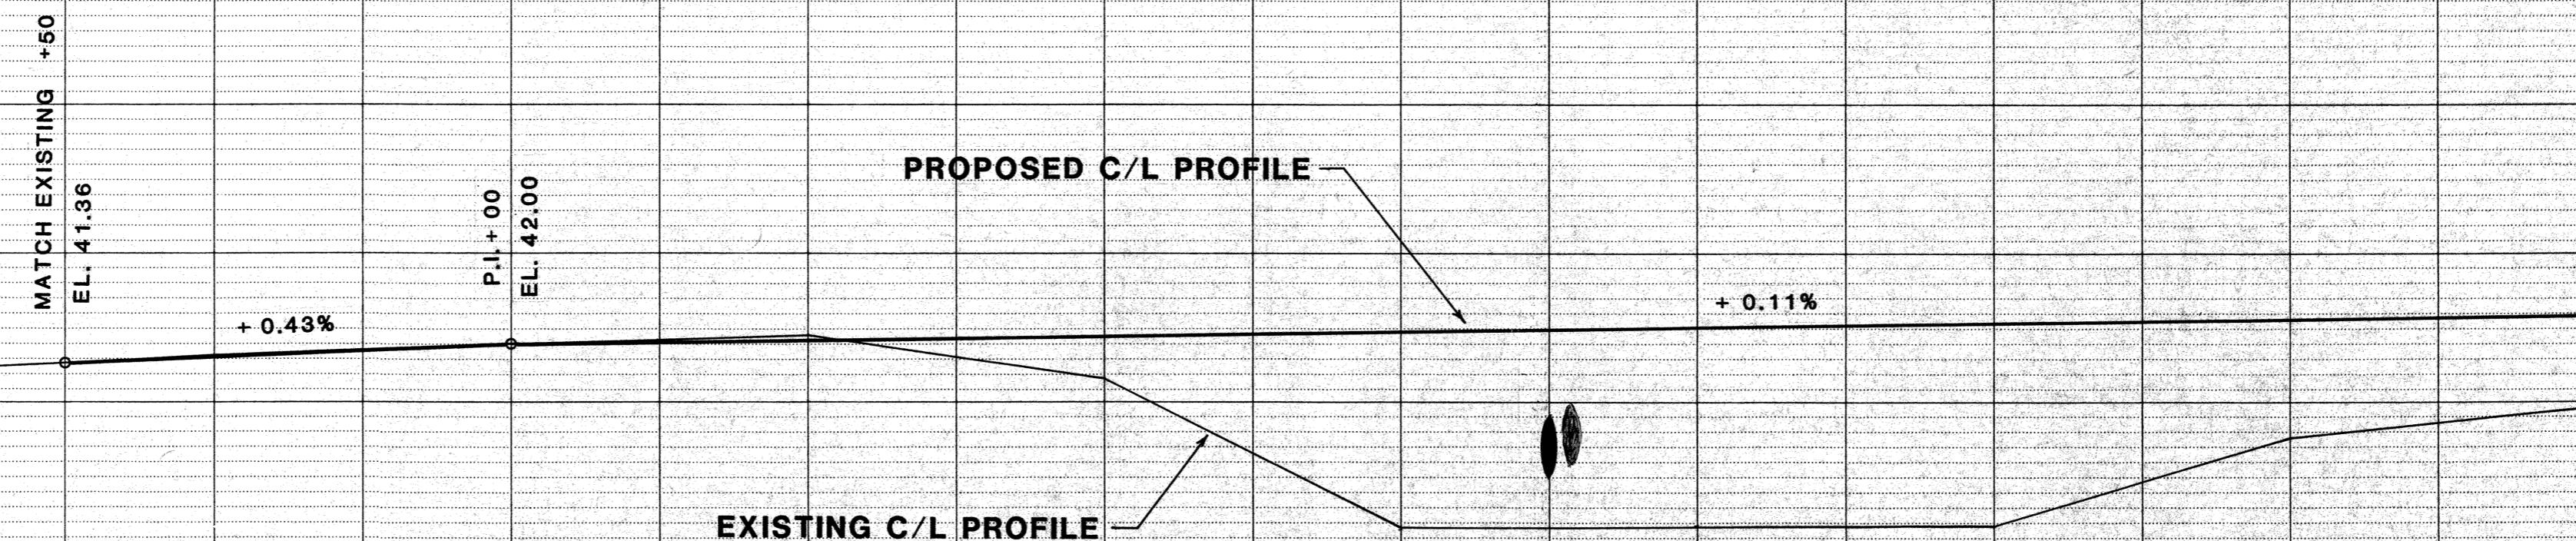

YARDAGE SUMMARY	
STA. 8+50 TO 6+00	
UNCL. EXC. MAINLINE	15,625 C.Y.
UNCL. EXC. SIDE ROAD	2,225 C.Y.
TOTAL	17,850 C.Y.
MARSH EXC.	16,550 C.Y.
FILL MAINLINE	18,389 C.Y.
FILL SIDE ROAD	44 C.Y.
TOTAL	18,433 C.Y.
FILL SHRINKAGE = 30%	
BORROW EXC.	6,100 C.Y.
MARSH SHRINKAGE = 50%	
BORROW EXC.	24,825 C.Y.