


C.T.H. "E"

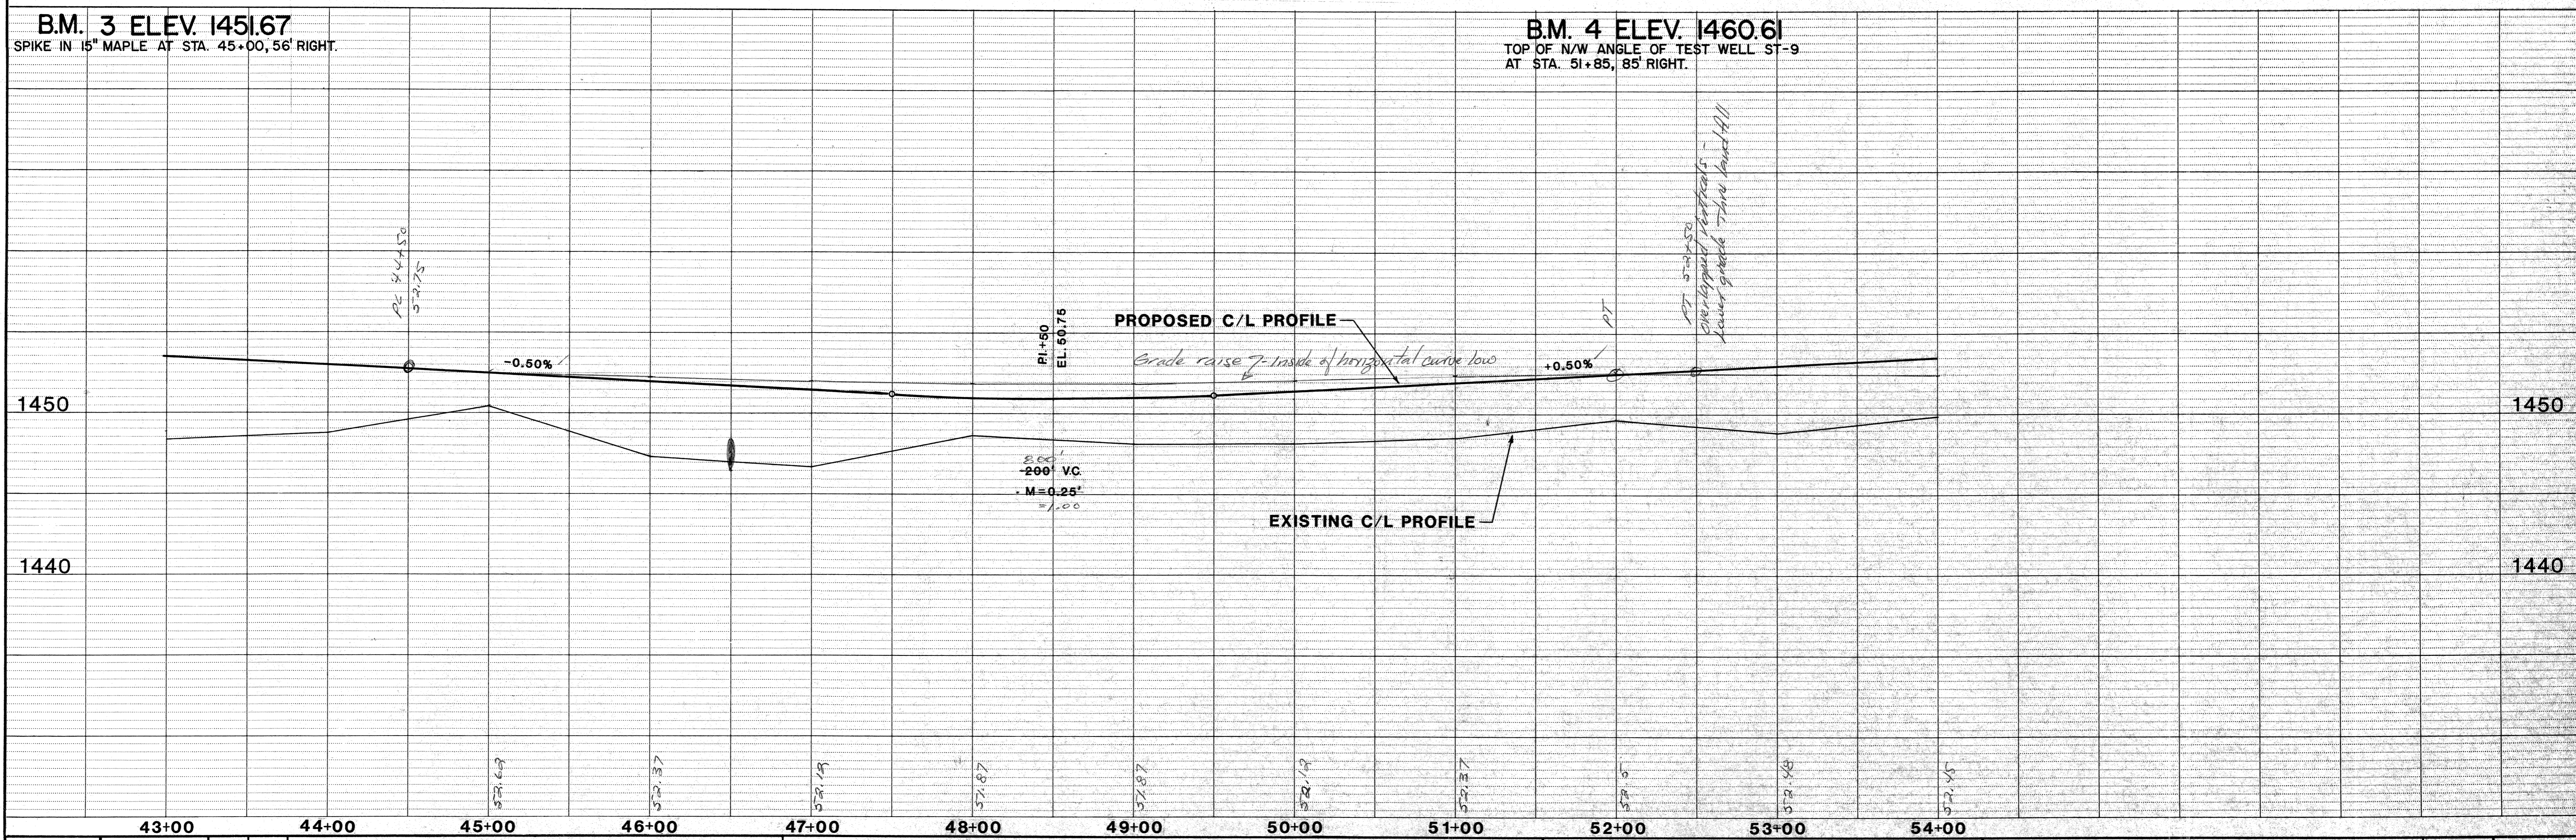

SURVEY: SEH DESIGN: PAK DRAWN: JWP	CHECKED BY:	NO.	DATE

SEH SHORT - ELLIOTT - HENDRICKSON, INC.
Wausau, Wisconsin • Chippewa Falls, Wisconsin

LINCOLN COUNTY,
WISCONSIN

PLAN & PROFILE

FILE NO.: 85168	7
DATE: 7/15/85	20