


PLAN	SURVEYED	BY	DATE
	PLOTTED		
	ALIGNMENT CHECKED		
	RT. OF WAY CHECKED		
	NO.		



ARNOLD P. &
CYNTHIA S. BUSHAR

EMERY W. &
PATRICIA C. JENSEN

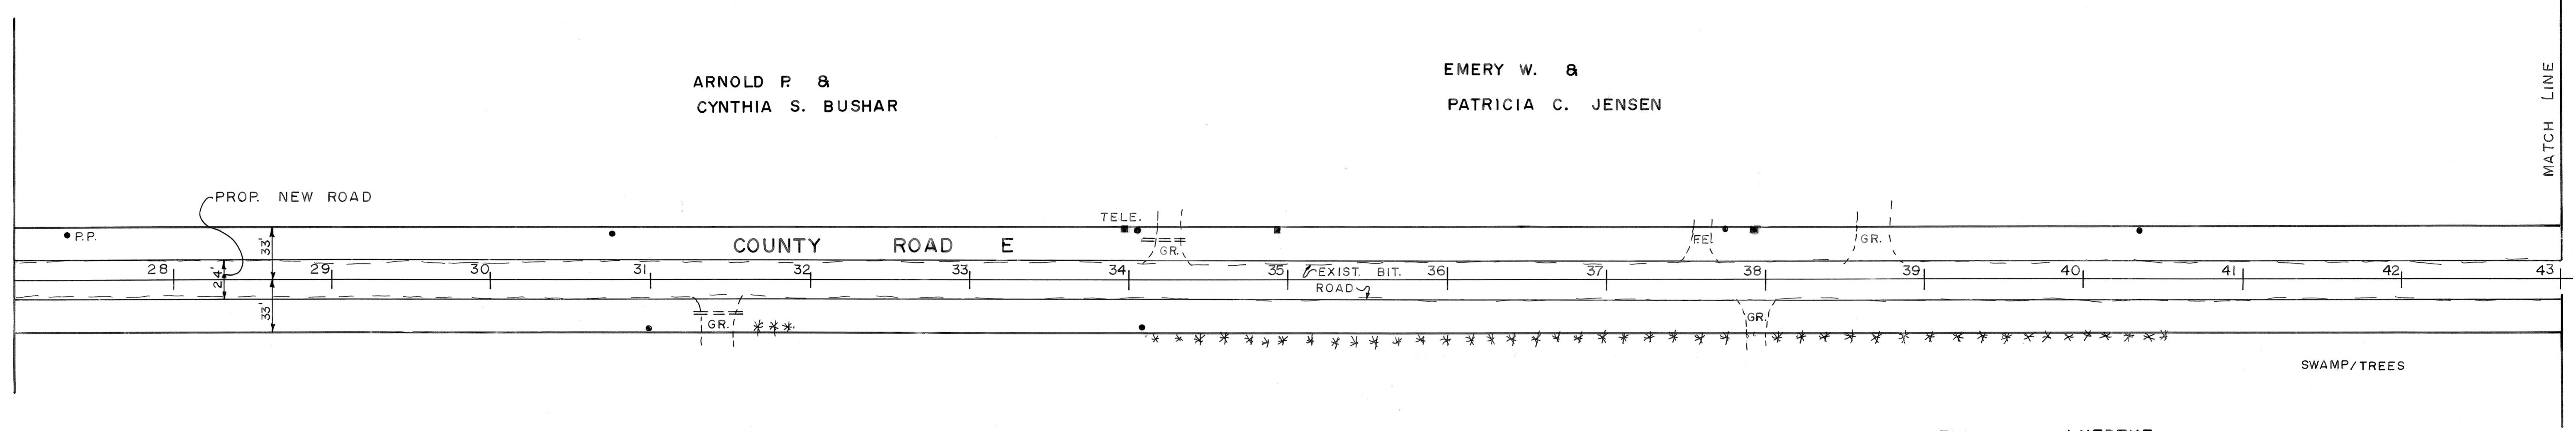

SCALE: HOR. 1" = 50'
VERT. 1" = 2'

DRAWN BY P.K.
DATE 5/99

ELMER J. LUEDTKE

PROFILE	SURVEYED	BY	DATE
	PLOTTED		
	GRADES CHECKED		
	STRUCTURE NOTATIONS CHKD		
	NO.		

