


REVISION DATE	PROJECT I.D.	SHEET NUMBER	TOTAL SHEETS
5-2-72	9570-1-21		
11-2-73	FEDERAL PROJECT DESIGNATION	4.5	
Plat of Right of Way Required U.S.H. 51 - Merrill Road Business 51			
Lincoln		100	County
		200	
DATE FEB. 9, 1972			
CONSTR. PROJECT			

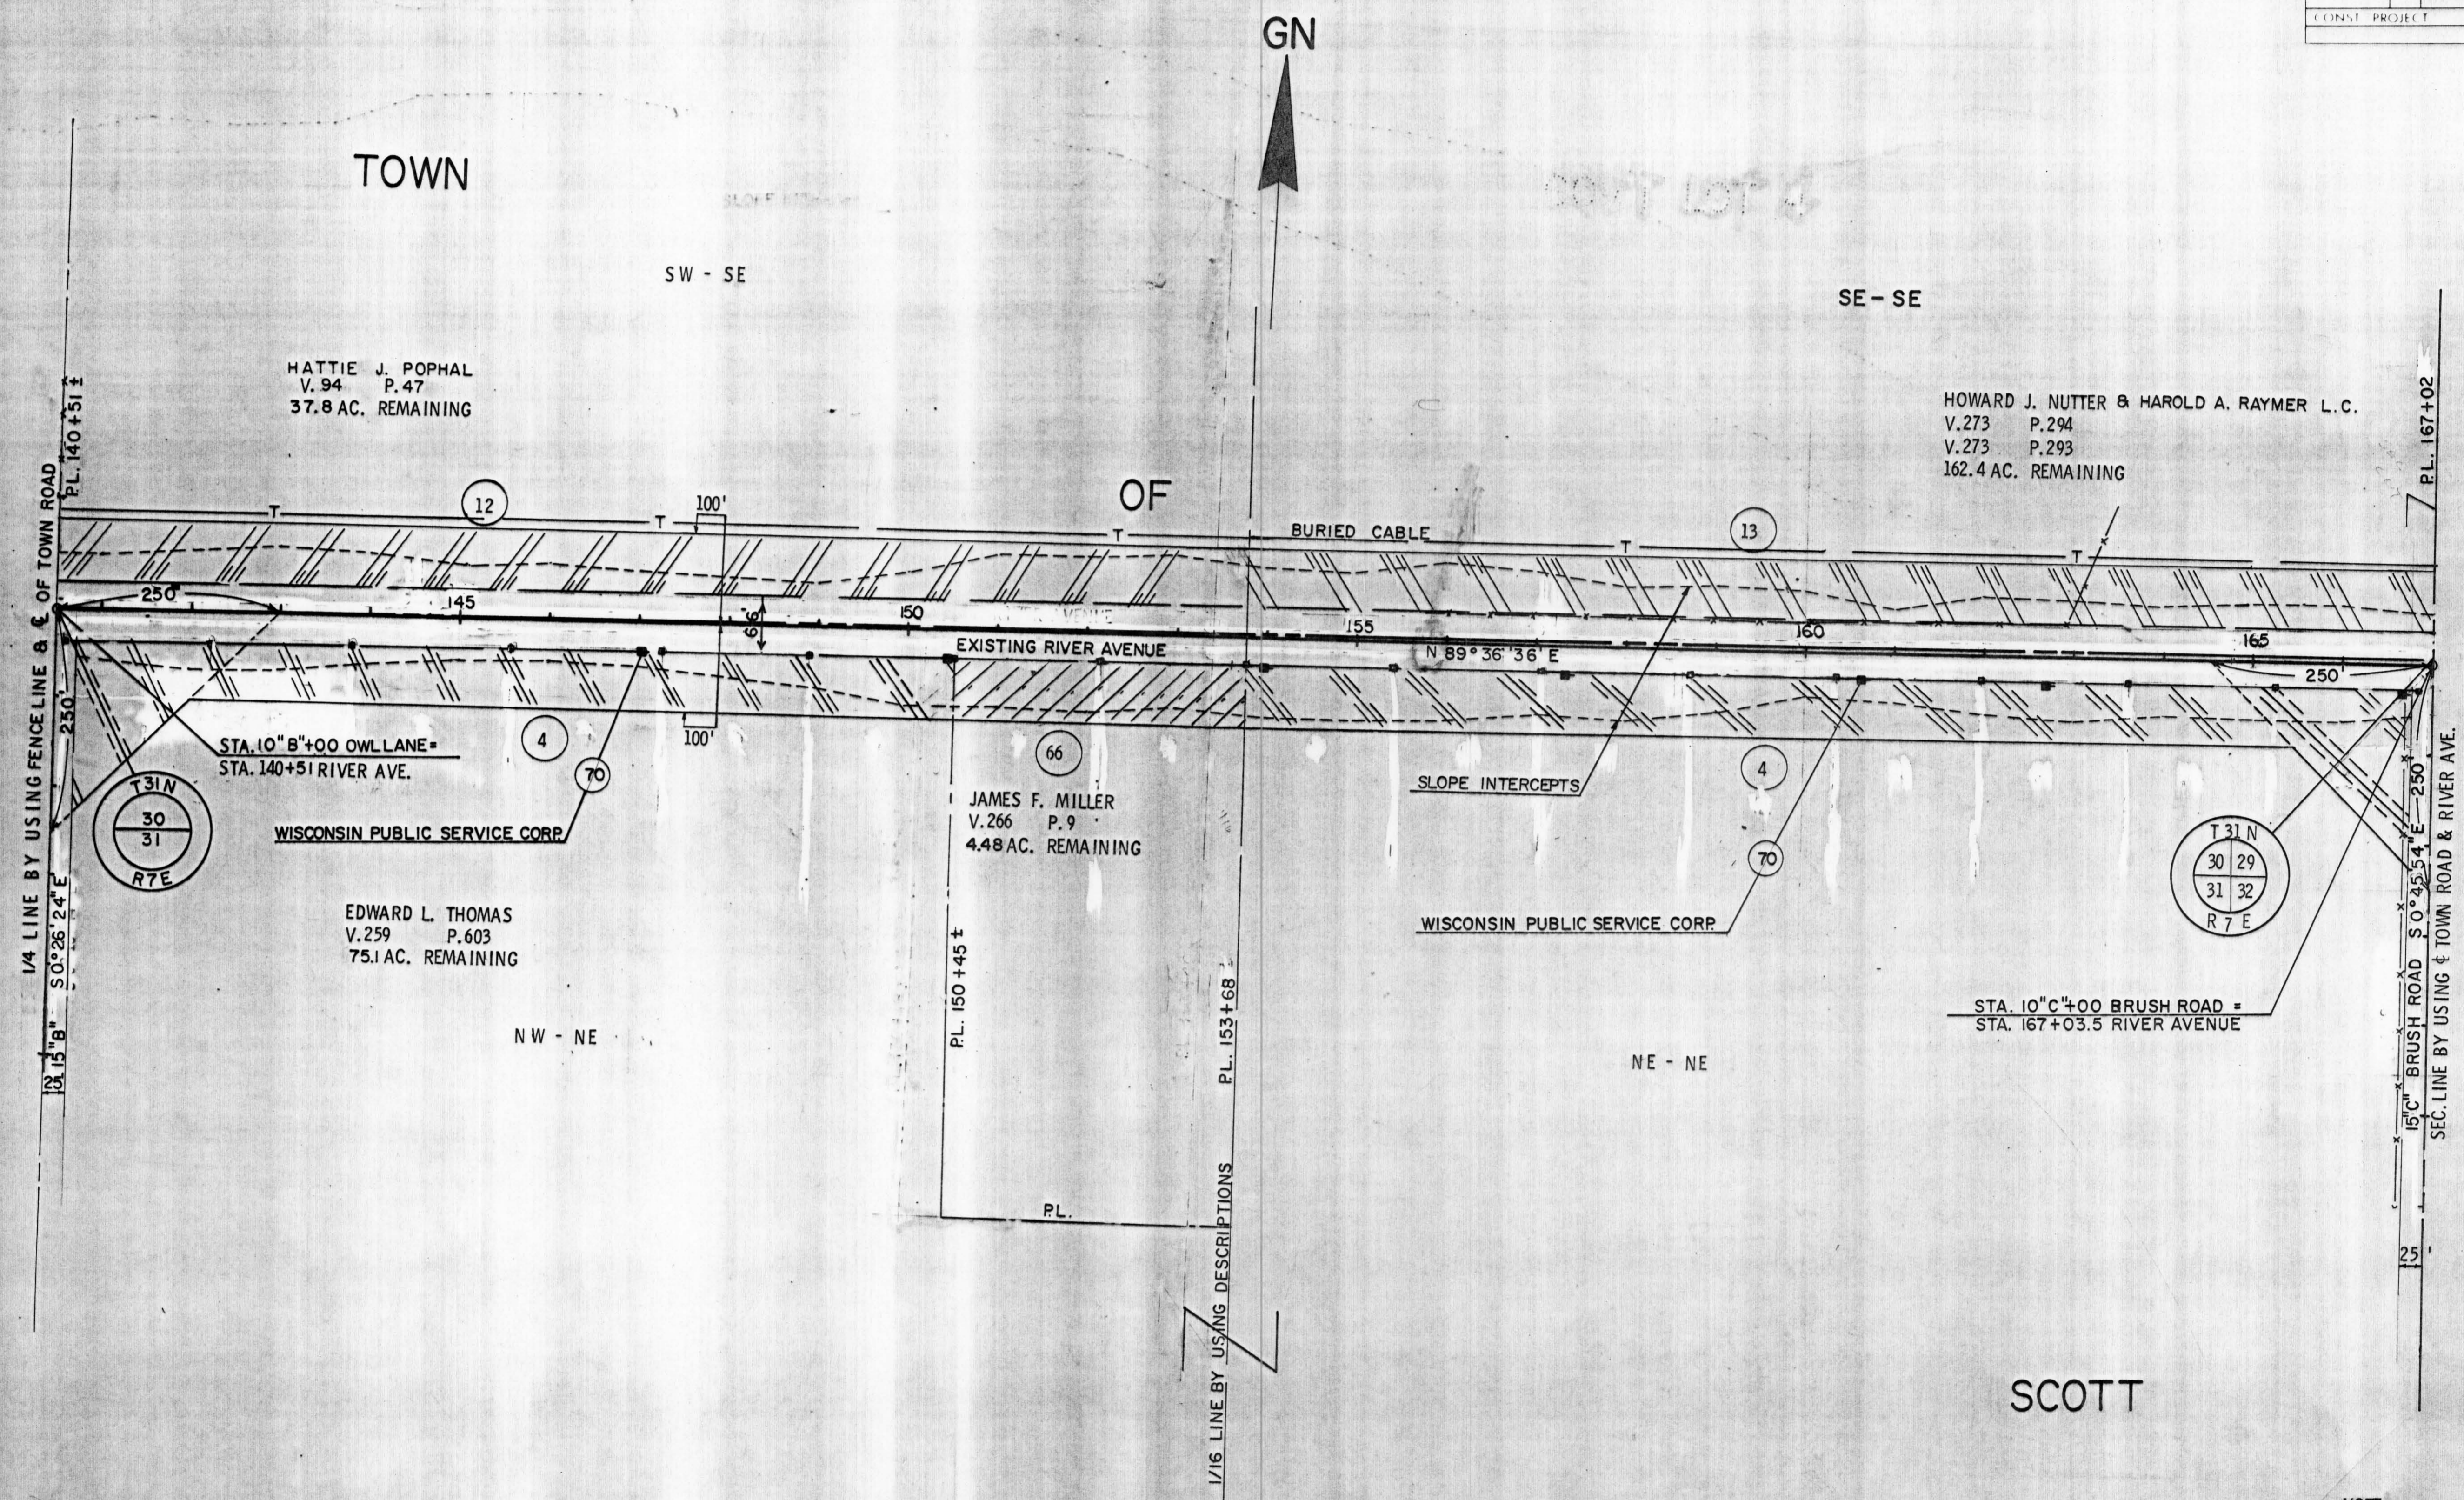

SCOTT

NOTE:
BEARINGS SHOWN ON THIS PLAT
ARE THE GRID BEARINGS OF EACH
TANGENT TO THE NEAREST MINUTE