


REVISION DATE	PROJECT I.D.
5-2-72	9570-1-21
11-2-73	FEDERAL PROJECT DESIGNATION
	Plat of Right of Way R
	U. S. H. 51 - Merrill
	Business 51
	Lincoln
	SCALE 1" = 100'
	DATE
CONST. PROJECT	

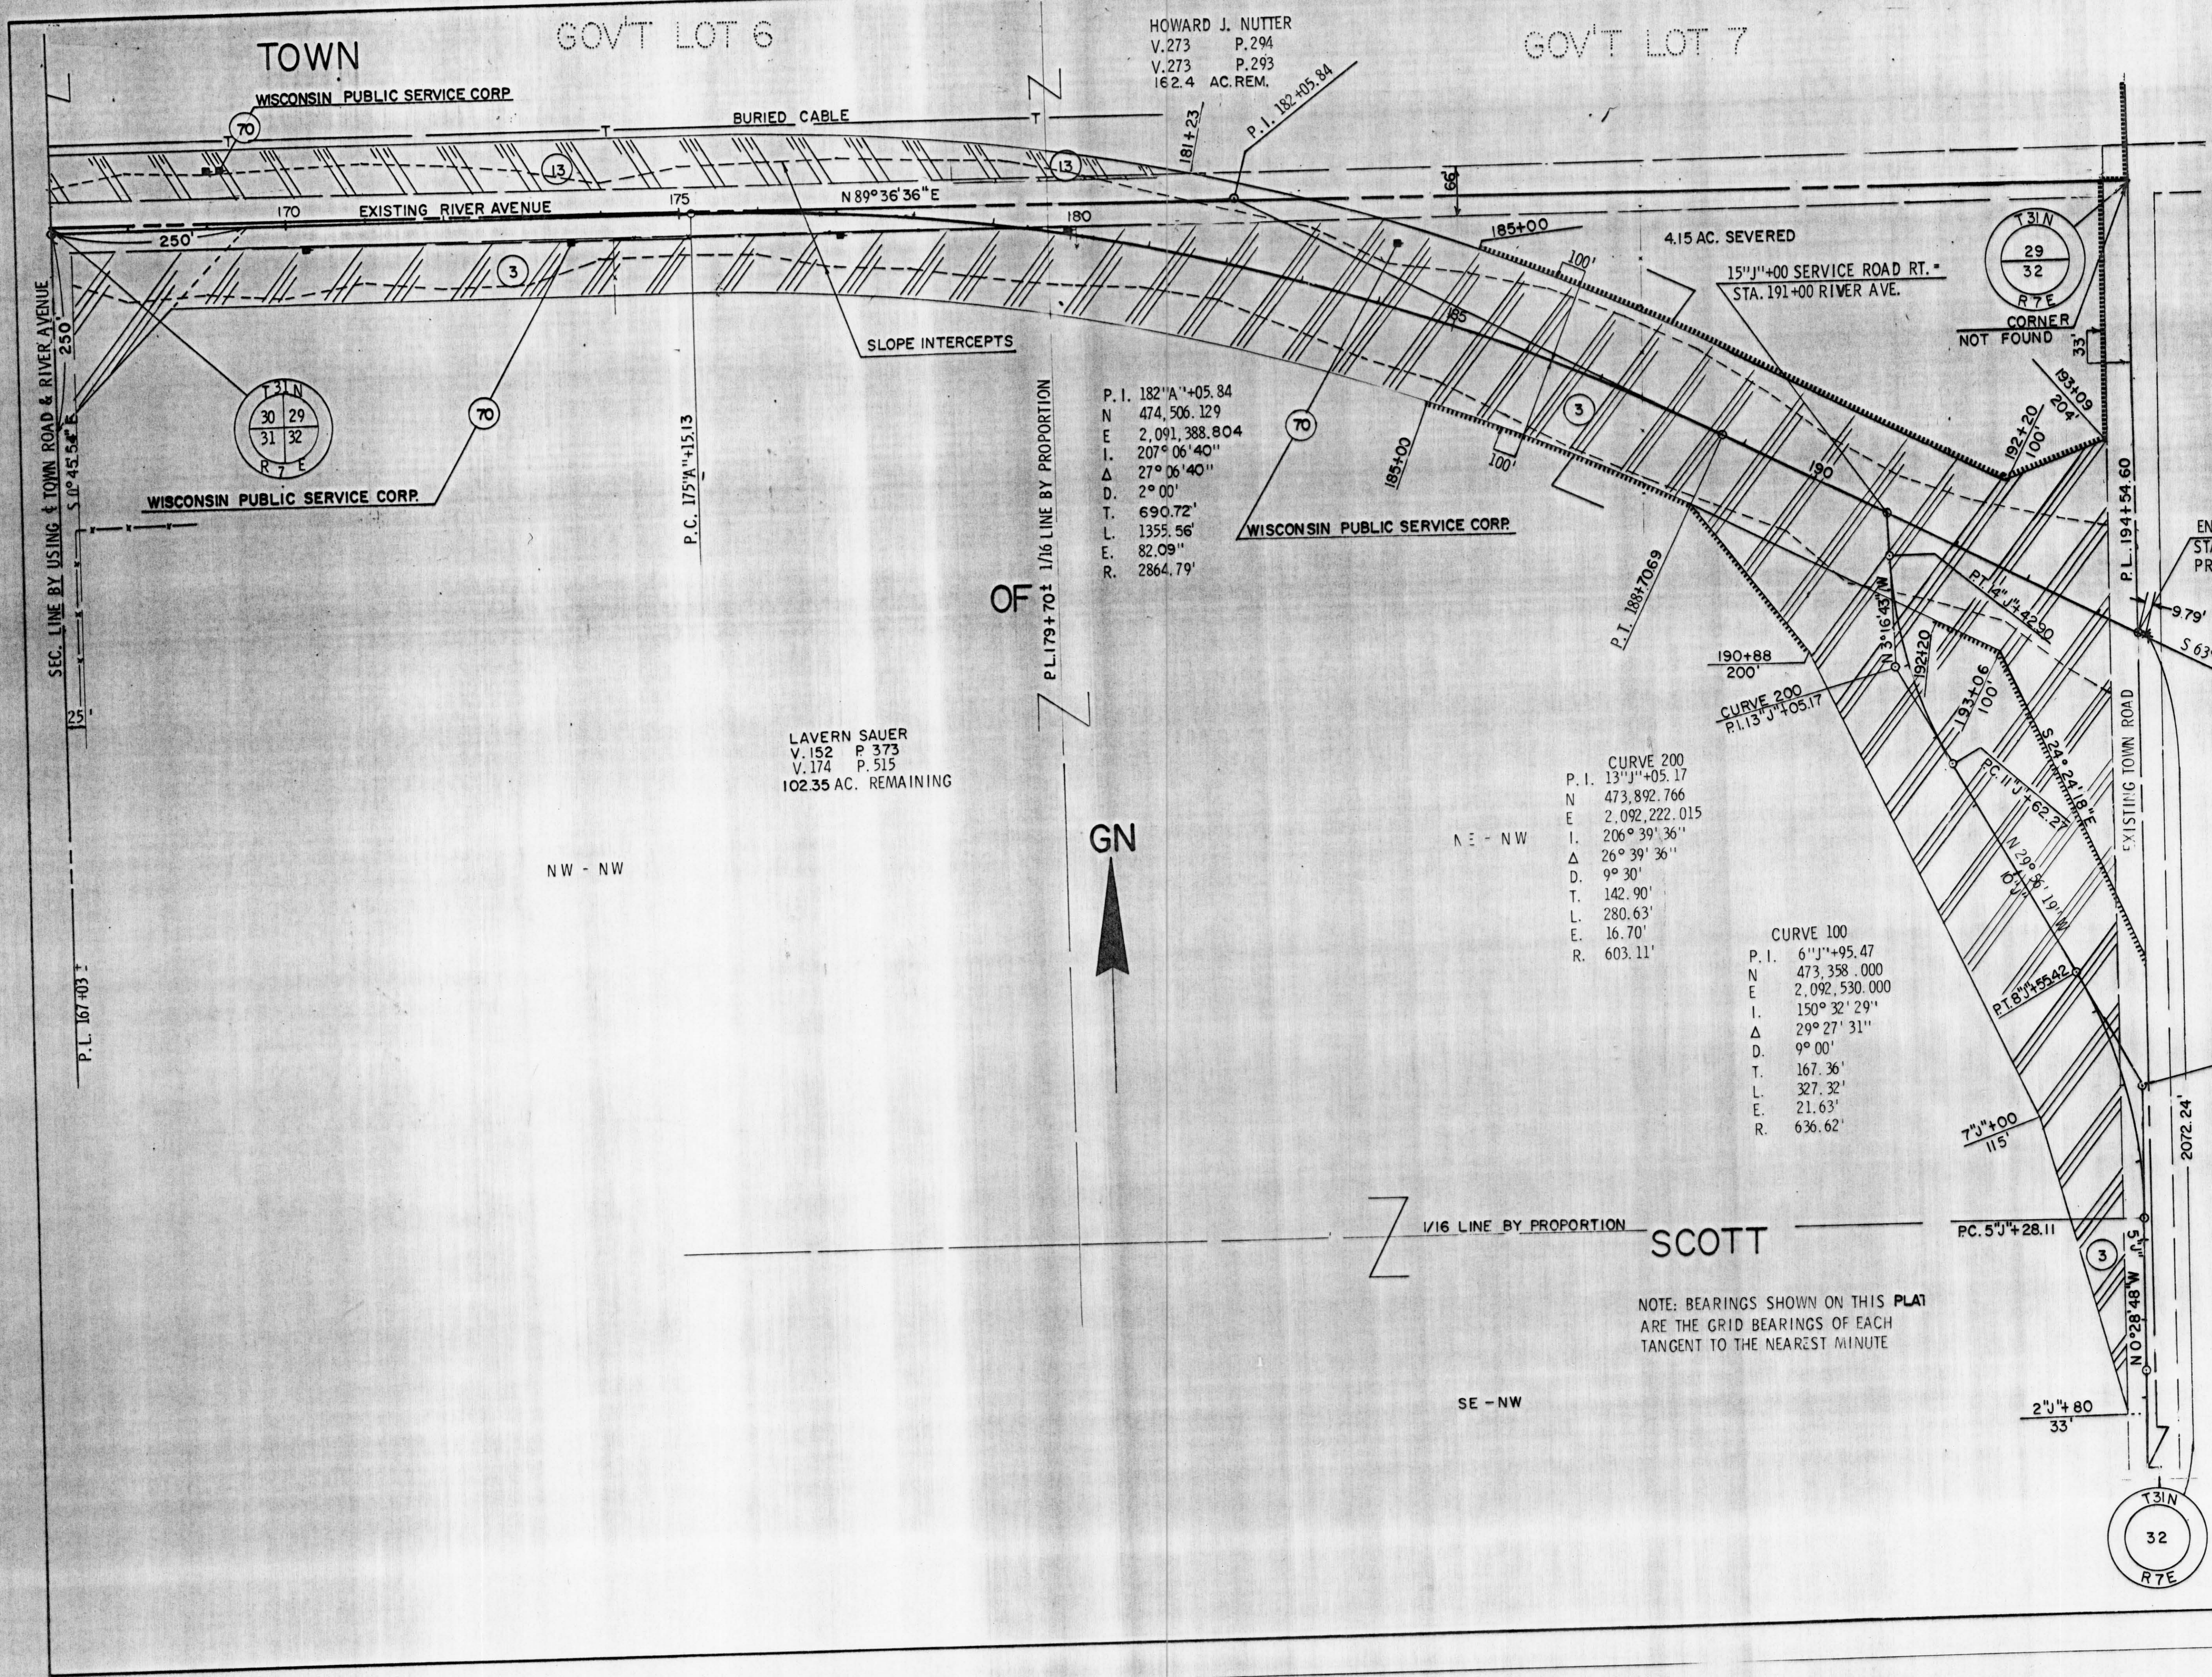

HOWARD J. NUTTER
V.273 P.294
V.273 P.293
162.4 AC.REM.

LAVERN SAUER
V.152 P.373
V.174 P.515
102.35 AC. REMAINING

NOTE: BEARINGS SHOWN ON THIS PLAT
ARE THE GRID BEARINGS OF EACH
TANGENT TO THE NEAREST MINUTE

