


BEARINGS SOLAR

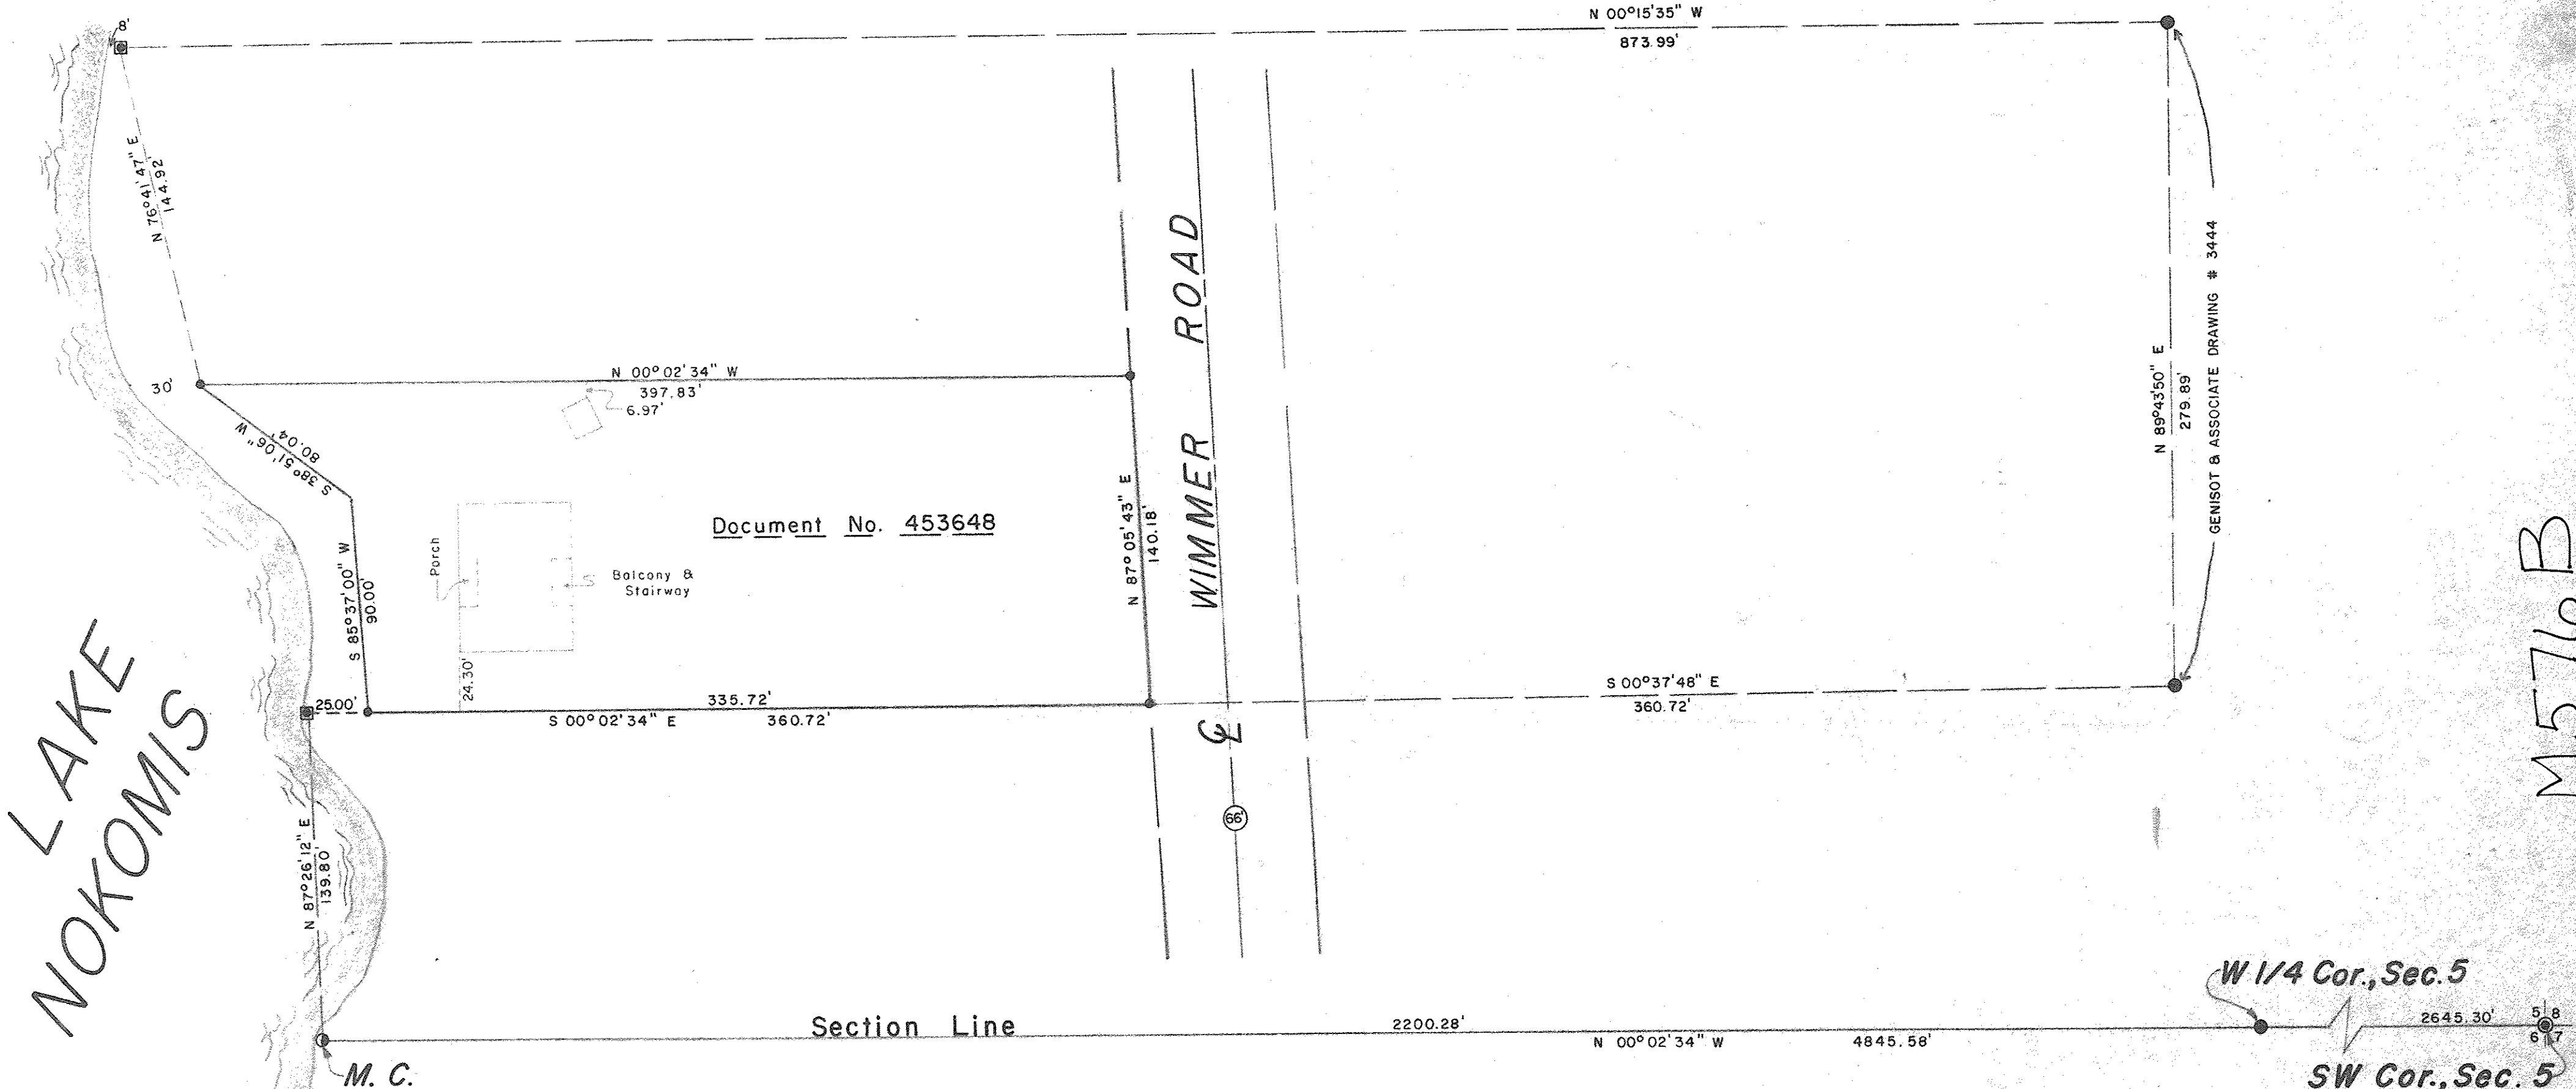

LAKE NOKOMIS

WIMMER ROAD

Document No. 453648

Part of the
 NW 1/4 - NW 1/4
 Sec. 5, T. 35 N., R. 6 E.
 Town of Bradley
 Lincoln, County
 Wisc.

LEGEND

- 2" IRON PIPE FOUND
- ⊙ 1 1/2" IRON PIPE FOUND
- ⊠ CONCRETE MONUMENT
- ⊙ 1" IRON PIPE FOUND
- IRON ROD SET THIS SURVEY
- ENCLOSURE DENOTES BUILDING.

NOTE

Flowage rights and title to all lands 30 feet beyond the high-water mark of "Lake Nokomis" are retained by the Wisconsin Valley Improvement Company.

I, hereby certify that I have relocated and verified the corner irons of that parcel described in Document No. 453648; that I have located the buildings as shown hereon; that this survey was done by order of Christine G. Schap; and that this work is accurate to the best of my knowledge and belief.

Lester J. Schmit
 Lester J. Schmit R.L.S. S-1192
 Dated this 24th day of September 2009

RECEIVED BY LINCOLN COUNTY SURVEYOR THIS 1st DAY OF October 20 09
Tony Dahn
 COUNTY SURVEYOR

TIMBERLAND SURVEYORS INC. TOMAHAWK WIS.

SURVEY FOR
Mr. Joseph Rosendhal
Route 2
Tomahawk, Wisc. 54487

DATE 16 DEC 77 DWN. BY L.J.S. SCALE 1" = 50'
 REVISED 9 JAN 78 BY T.B. DWG. NO. 191
 REVISED 24 SEP 09 BY L.J.S.

WISCONSIN LAND SURVEYOR
 LESTER J. SCHMIT
 S-1192
 TOMAHAWK WIS.

M576B