
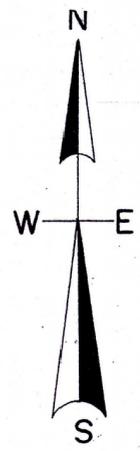


**THE EAST 55' OF THE WEST 150'
OF THE SW 1/4 OF THE NW 1/4,
SEC. 27, T. 35 N., R. 7 E.,
TOWN OF KING,
LINCOLN COUNTY, WI.**

(ALSO KNOWN AS PART OF LOT 2 AND ALL OF LOT 3 OF KOTH'S UNRECORDED PLAT)

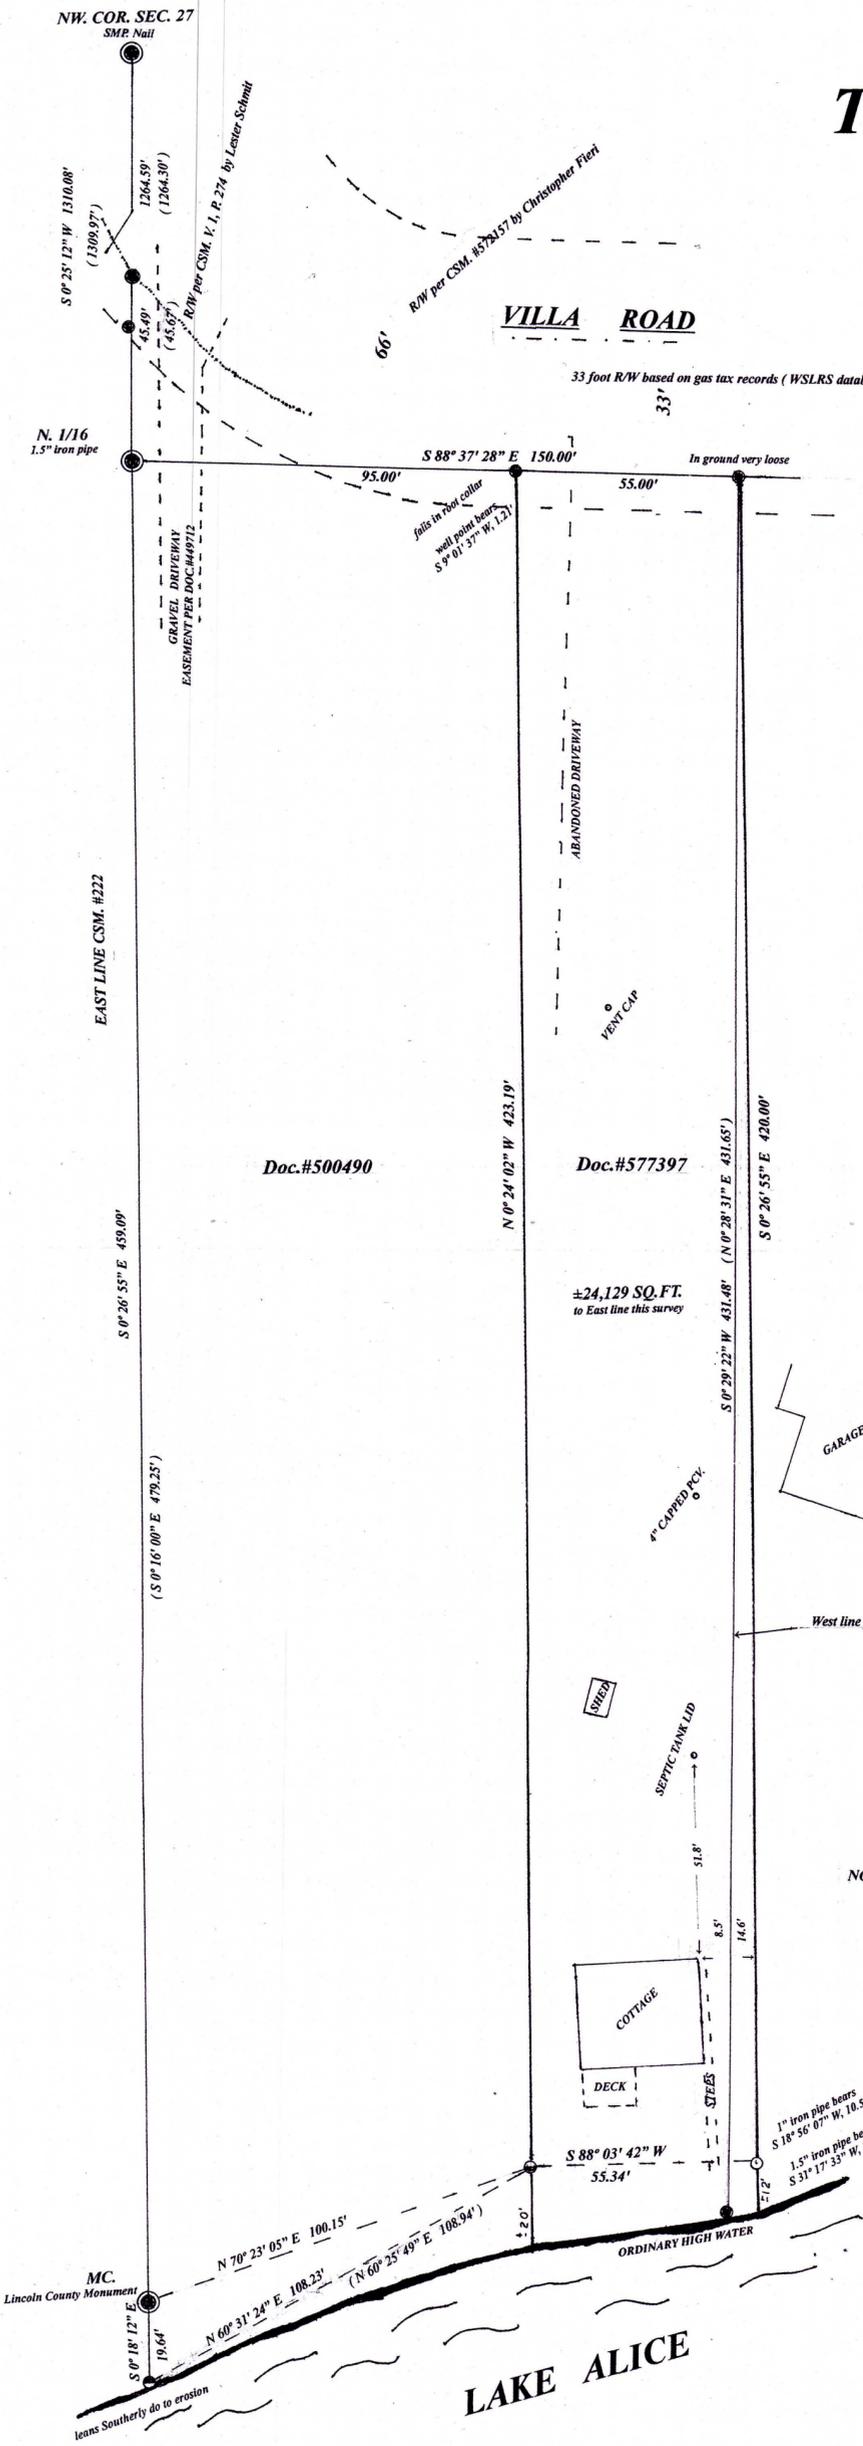


North is based on the Lincoln County Grid System Nad 83 and referenced to the West line of the SW-NW 1/4 being a bearing of N 0° 26' 55" W.

LEGEND

- Subdivisional monument of record
- found 2" iron pipe
- found 1.25" iron pipe od.
- found well point
- found 1.5" iron pipe od.
- set 1" iron pipe od.
- (0.00') per plat of survey

SCALE

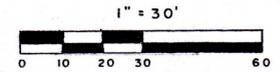

NOTE- Distances taken from foundation of cottage.
38.4 feet from SE corner foundation of cottage to the ordinary high water.

RECEIVED BY LINCOLN COUNTY SURVEYOR THIS 23RD DAY OF February 20 26
Tony Dahn
COUNTY SURVEYOR

I, Todd Loftus, Professional Land Surveyor, hereby certify that I have surveyed the property shown hereon. That this map represents an accurate survey of said property to the best of my knowledge & belief. That I have performed this survey by order of Thomas Stephens and that I have complied with the applicable requirements of the Wisconsin Administrative Code A.E.7.
DATE November 6, 2025



Survey for Thomas Stephens
606 W. Live Oak St.
Austin, TX 78704-5006

Loftus surveying
5437 Riverview Dr.
Rhinelander, WI 54501
tel/fax 715-369-1142
hodng28@hotmail.com

4065B8

M727A