


Part of the
NW 1/4, of the SE 1/4
SECTION 32
T. 35 N., R. 8 E.

Town of Harrison
 Lincoln County, Wis.

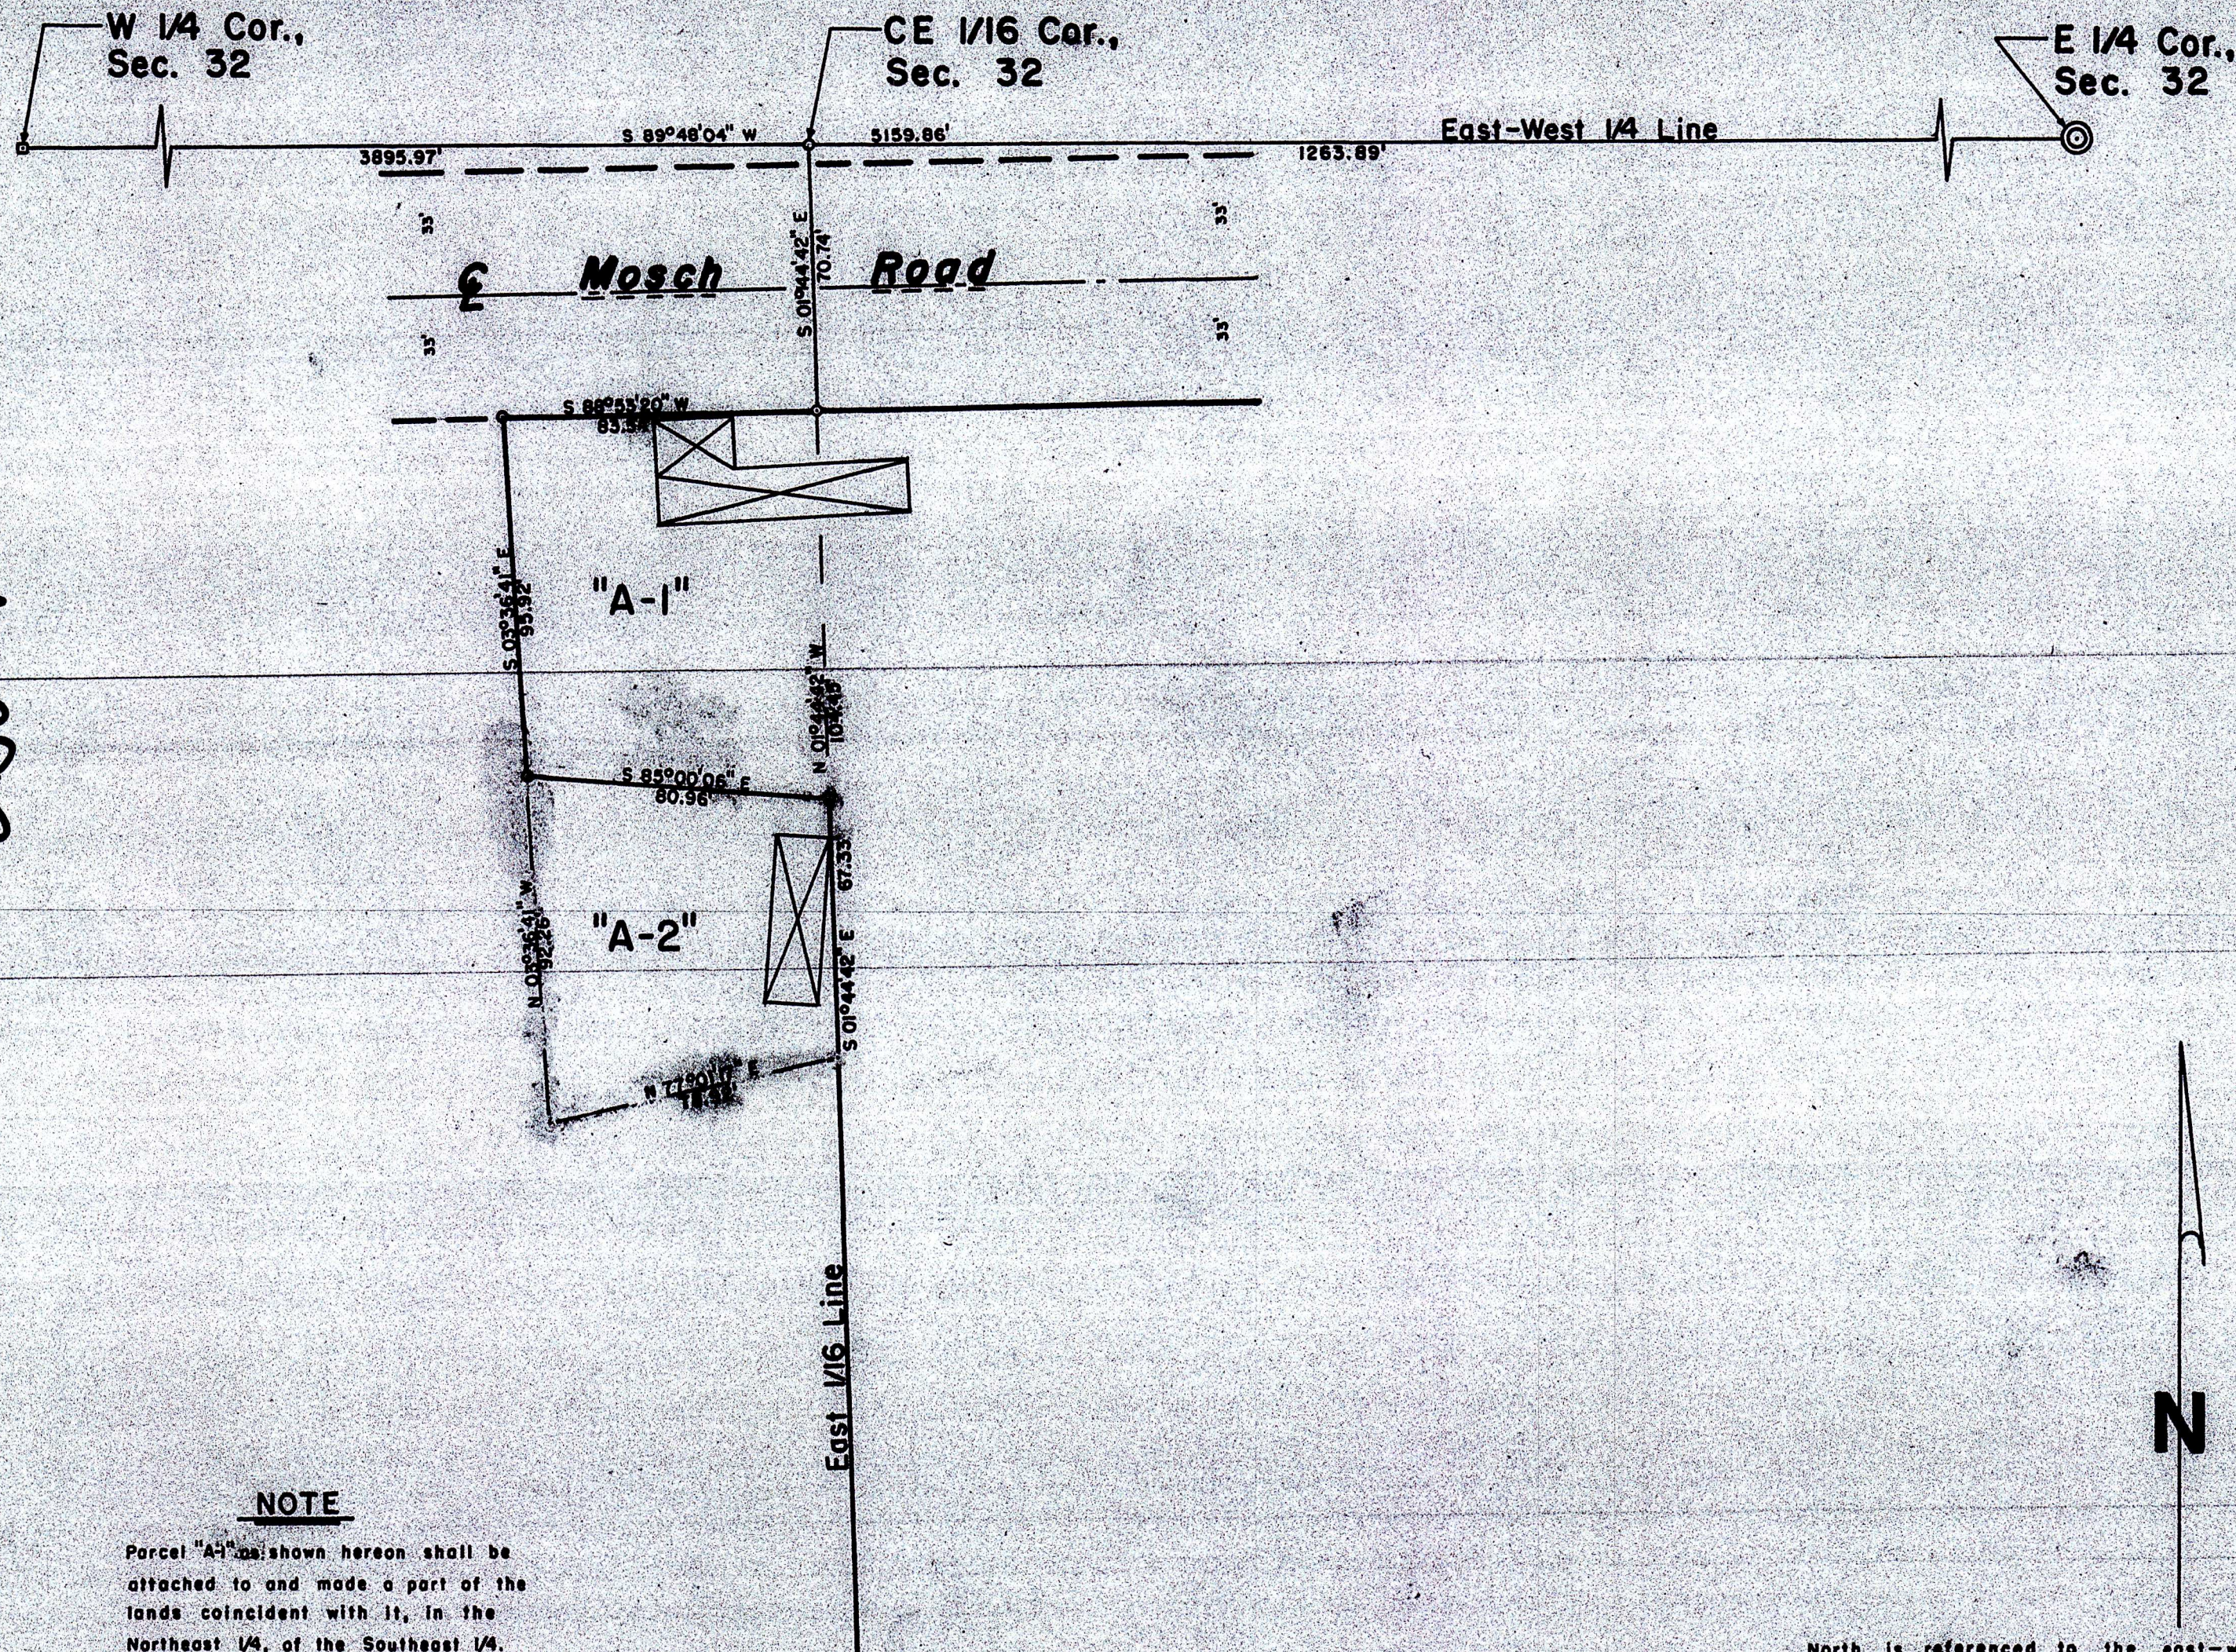

I, Lester J. Schmit, Professional Land Surveyor S-1192 hereby certify that I have surveyed the property shown hereon; that this map is a true and accurate representation thereof; that said survey was performed by order of Bernadette Albert for the Leo P. Pintens Estate; and that I have complied with applicable requirements of s. A-7 of the Wisconsin Administrative Code.

Note: Descriptions concerning to this survey have been provided on separate sheets.

Lester J. Schmit
 Lester J. Schmit P.L.S. S-1192
 Professional Land Surveyor
 Dated this 5th day of September 2023

RECEIVED BY LINCOLN COUNTY
 SURVEYOR THIS 9th DAY
 OF July 20 2023
 COUNTY SURVEYOR

LEGEND

- ⊙ Bernsen monument found in place.
- SM-1 nail found in place.
- ⊠ Denotes building.
- 1 3/8" o.d. iron pipe set this survey.
- 1 3/8" o.d. iron pipe found in place.
- Indicates removed iron pipe location.

NOTE

Parcel "A-1" as shown hereon shall be attached to and made a part of the lands coincident with it, in the Northeast 1/4, of the Southeast 1/4. Parcel "A-2" as shown hereon shall be attached to and made a part of the lands coincident with it, in the Northwest 1/4, of the Southeast 1/4.

North is referenced to the east-west 1/4 line of Section 32, which is N 89°48'04" E, per the Lincoln County Coordinate System.



TIMBERLAND SURVEYORS		TOMAHAWK, WIS.	
		SURVEY FOR	
		LEO P. PINTENS ESTATE N 9815 MOSCH RD. TOMAHAWK, WIS.	
DATE	5 SEP 23	DWN. BY	L.J.S. SCALE 1" = 40'
REVISED	8 JUL 25	BY	L.J.S. DWG. NO.
REVISED		BY	1498-5

M728B