

There are no objections to this plat with respect to Sects. 236.15, 236.16, 236.20 and 236.21 (1) and (2), Wis. Stats., and 236.12 (6), M. 65 of the Wis. Admin. Code as provided by Sec. 236.12 (6), Wis. Stats.

Approved this 8th day of AUGUST, 1972

John H. Fisher
 Acting Director, Local Affairs & Development
 Department of Local Affairs & Development



NORTHWOODS SURVEYORS, INC.
 Reg. Land Surveyor S-836
 August 3rd, 1972

Personally came before me this _____ day of _____, 19____
 Edwyn P. Dalgle, Secretary,
 President and Robert A. Swoboda, Secretary,
 of the above named corporation, to me known
 to be the persons who executed the foregoing
 instrument and to me known to be such
 President and Secretary of said corporation
 and acknowledged that they executed the
 foregoing instrument as the deed of said
 corporation, by its authority.

Notary Public
 County of _____
 Wisconsin


My commission _____

County of Lincoln } SS
 State of Wisconsin)
 Robert A. Swoboda - Secretary
 (Seal)
 Countersigned:

Edwyn P. Dalgle - President
 (Seal)
 In Presence of:
 ED-ROB, INC.
 this _____ day of _____, 19____
 corporate seal to be hereunto affixed on
 at _____, Wisconsin and its
 signed by ROBERT A. SWOBODA, its Secretary
 EDWIN P. DALGLE, its President and counter-
 has caused these presents to be signed by
 IN WITNESS WHEREOF, the said ED-ROB, Inc.
 Department of Transportation.

ED-ROB, INC., a corporation duly organ-
 ized and existing under and by virtue of
 the laws of the State of Wisconsin, as owner
 does hereby certify that said corporation
 caused the land described on this plat to be
 surveyed, divided, mapped and dedicated as
 represented on this plat.
 ED-ROB, Inc. does further certify that
 this plat is required by s. 236.10 or s. 236.12
 to be submitted to the following for approval
 or objection: Town Board, Town of Tomahawk;
 Director, Local Affairs and Development; Dep-
 artment of Local Affairs and Development;
 Division of Health, Department of Health and
 Social Services; Division of Highways and
 Department of Transportation; Lincoln
 County Zoning Committee.
 As owner, ED-ROB, Inc. hereby restricts
 all lots and blocks, in that no owner,
 possessor, user nor licensee, nor other
 person shall have any right of direct
 vehicular ingress or egress with State High-
 way "86", as shown on the plat, it being
 expressly intended that this restriction
 shall constitute a restriction for the
 benefit of the public according to Section
 236.293, Wisconsin Statutes, and shall be
 enforceable by the Division of Highways,
 Department of Transportation.

CORPORATE OWNER'S CERTIFICATE OF DEDICATION
 SECTION 2, T34N, R5E
 SW 1/4 of the SW 1/4
 and part of the
 NW 1/4 of the SW 1/4
 Part of the
 SPIRIT OF THE WILDERNESS
 LINCOLN COUNTY, WIS.

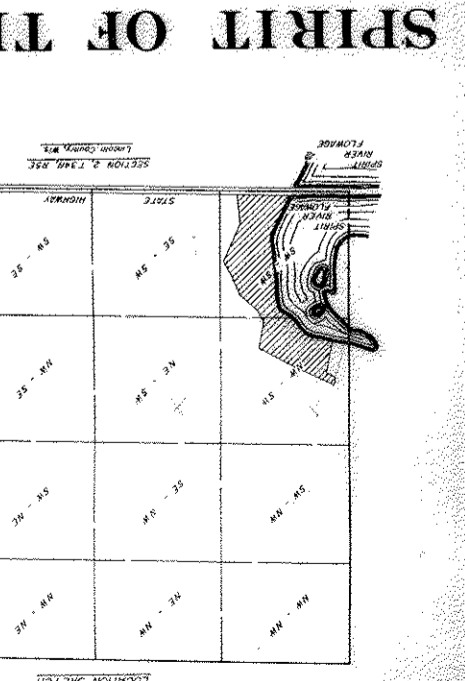


Resolved that the plat of SPIRIT OF THE
 WILDERNESS in the Town of Tomahawk, ED-ROB,
 INC., owner, is hereby approved by the Town
 Board.
 I hereby certify that the fore-
 going is a copy of a resolution
 adopted by the Town Board of the Town
 of Tomahawk.
 Town Clerk

ED-ROB, INC., owner, is hereby approved by the Town
 Board.
 I hereby certify that the fore-
 going is a copy of a resolution
 adopted by the Town Board of the Town
 of Tomahawk.
 Town Clerk

being the duly
 elected, qualified and acting town treasurer
 of the Town of Tomahawk, do hereby certify that
 in accordance with the records in my office,
 there are no unpaid taxes or unpaid special
 assessments as of _____
 land included in the plat of SPIRIT OF THE
 WILDERNESS.
 COUNTY TREASURER'S CERTIFICATE
 State of Wisconsin } SS
 Lincoln County }

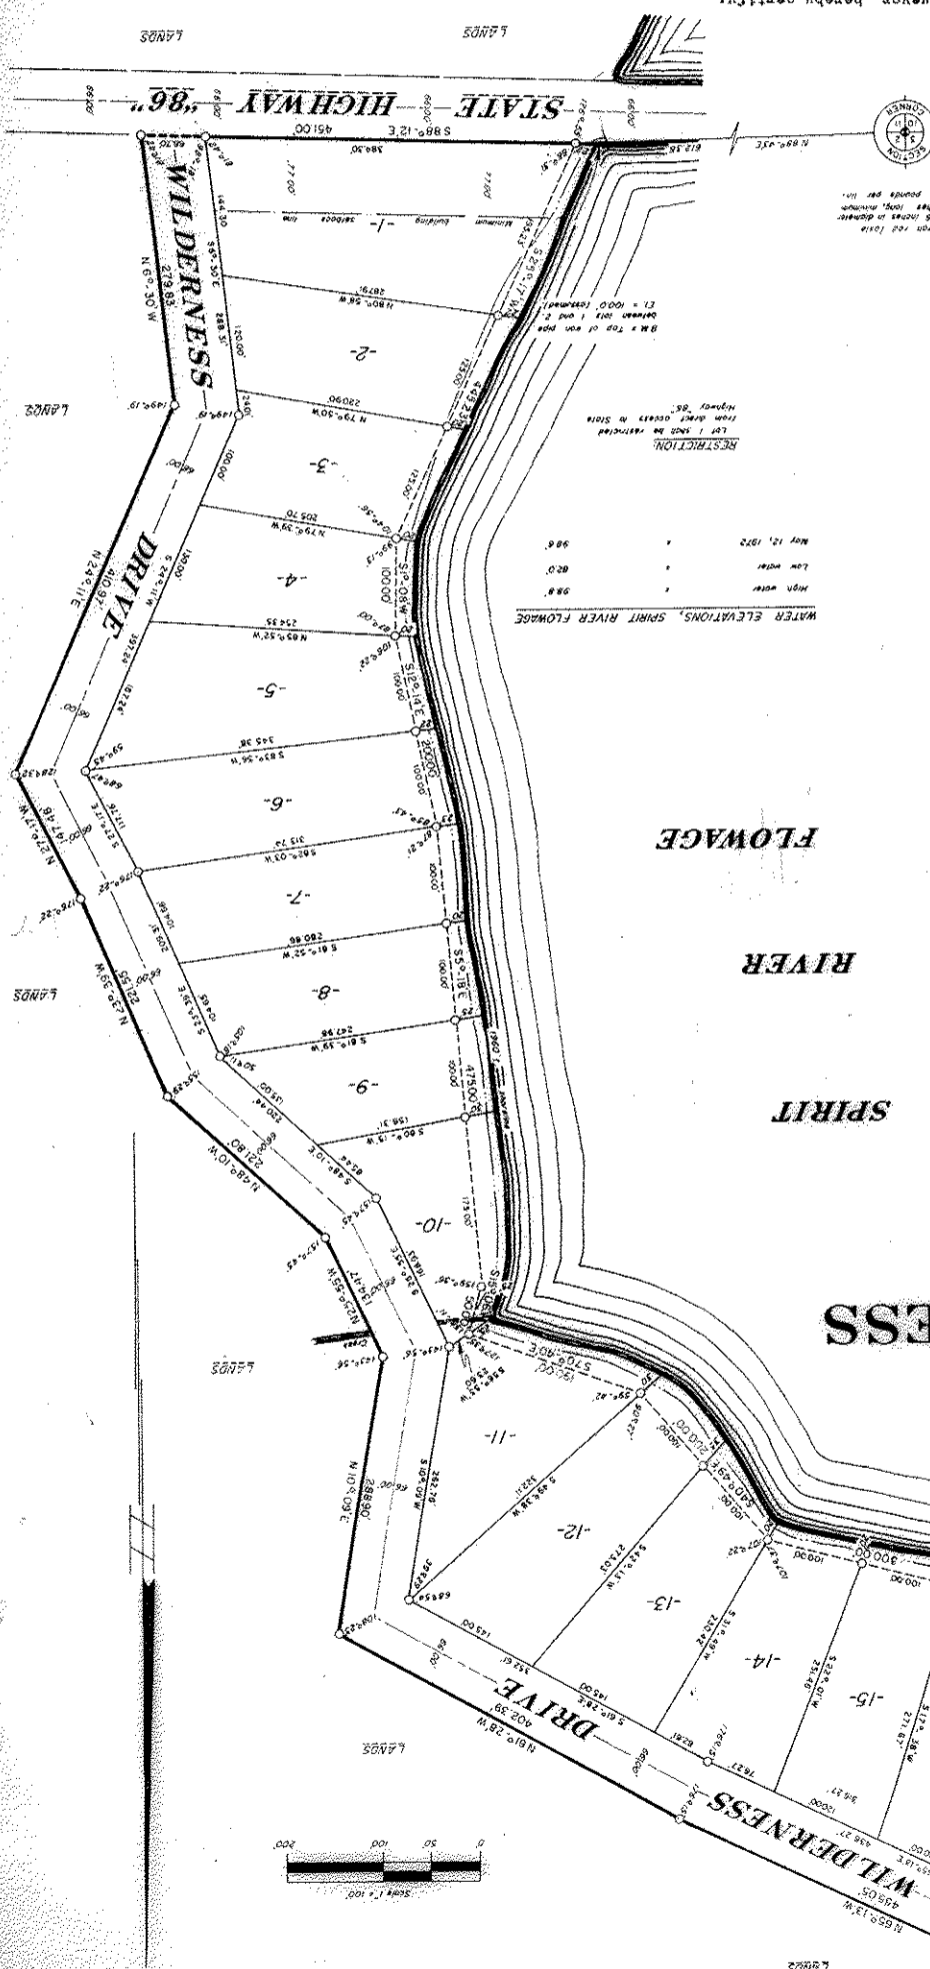

I, JOHN H. FISHER, registered land surveyor, hereby certify:
 That in full compliance with the provisions of Chapter 236 of the Wisconsin Statutes and the subdivision regulations of the Town of Tomahawk, and under the direction of ED-ROB, Inc., owner of said land, I have surveyed, divided and mapped SPIRIT OF THE WILDERNESS, that such plat correctly represents all exterior boundaries and the subdivision of the land surveyed; being a parcel of land in the NW 1/4 of the SW 1/4 and the SW 1/4 of the SW 1/4, Lincoln County, Wisconsin more particularly described as follows:
 Commencing at the section corner common to Sections 2, 3, 10 and 11, marked by a round iron rod (lake stake); thence N88°43'17.8\"/>

Minimum weight 1.13 pounds per lineal foot.
 Lineal foot. All other lot corners monumented with iron pipe one inch in diameter and 24 inches long.
 That 0 = iron pipe two inches in diameter and 30 inches long, minimum weight 3.65 pounds per
 lineal foot.
 Including also all lands lying between the meander lines and the shore of Spirit River Flowage.
 100.00 feet and S25°17'14.4\"/>