


**Lot 5 of Certified Survey Map No. 547,
being part of the SW 1/4 of the SE 1/4 and the
SE 1/4 of the SE 1/4, Section 13 and the NW 1/4
of the NE 1/4 and the NE 1/4 of the NE 1/4,
Section 24, All in Township 35 North, Range 7
East, Town of King, Lincoln County, Wisconsin**

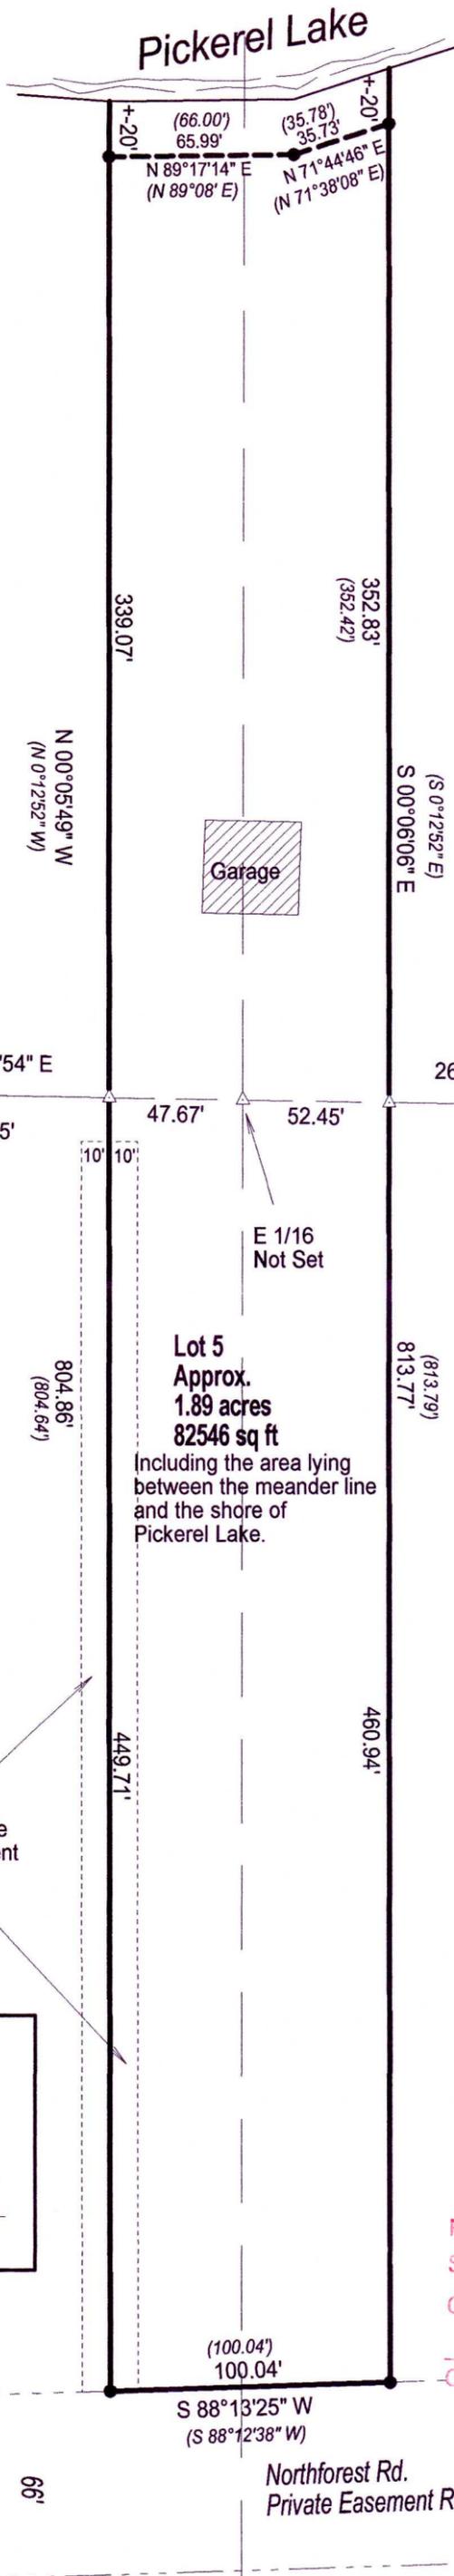


Bearings grid. Referenced to the Lincoln County Coordinate System.
The North Line of Section 24 Bears S 88°59'54" E



- LEGEND**
- Found 1" Iron Pipe
 - △ Calculated position
 - ⊙ PLSS Corner Monument
 - () Previously described as

I, Charles L. Oleinik, Professional Land Surveyor in the State of Wisconsin, hereby certify: that I have surveyed and mapped the parcel shown hereon; that said survey and map are correct to the best of my knowledge and belief; that I have complied with the applicable requirements of Chapter A-E 7 of Wisconsin Administrative Code in completion thereof.

Charles L. Oleinik 8-15-25
Charles L. Oleinik, PLS Date

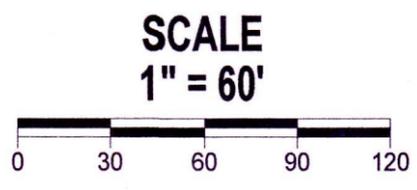

RECEIVED BY LINCOLN COUNTY
SURVEYOR THIS 12TH DAY
OF October 20 25
Randy Disher
COUNTY SURVEYOR

NORTH COAST SURVEYING
4180 TENDERFOOT RD.
RHINELANDER, WI 54501
534-230-8555
NORTHCOASTSURVEYING.COM

Boundary Retracement Survey for:
**Scott and Kathy
Van Zeeland**

Drawing #	Date	Drafted by
2530	8/15/2025	CLO

S971A