


Lot 2 of Certified Survey Map No. 1093, being part of Government Lot 3, Section 21, Township 35 North, Range 7 East, Town of King, Lincoln County, Wisconsin

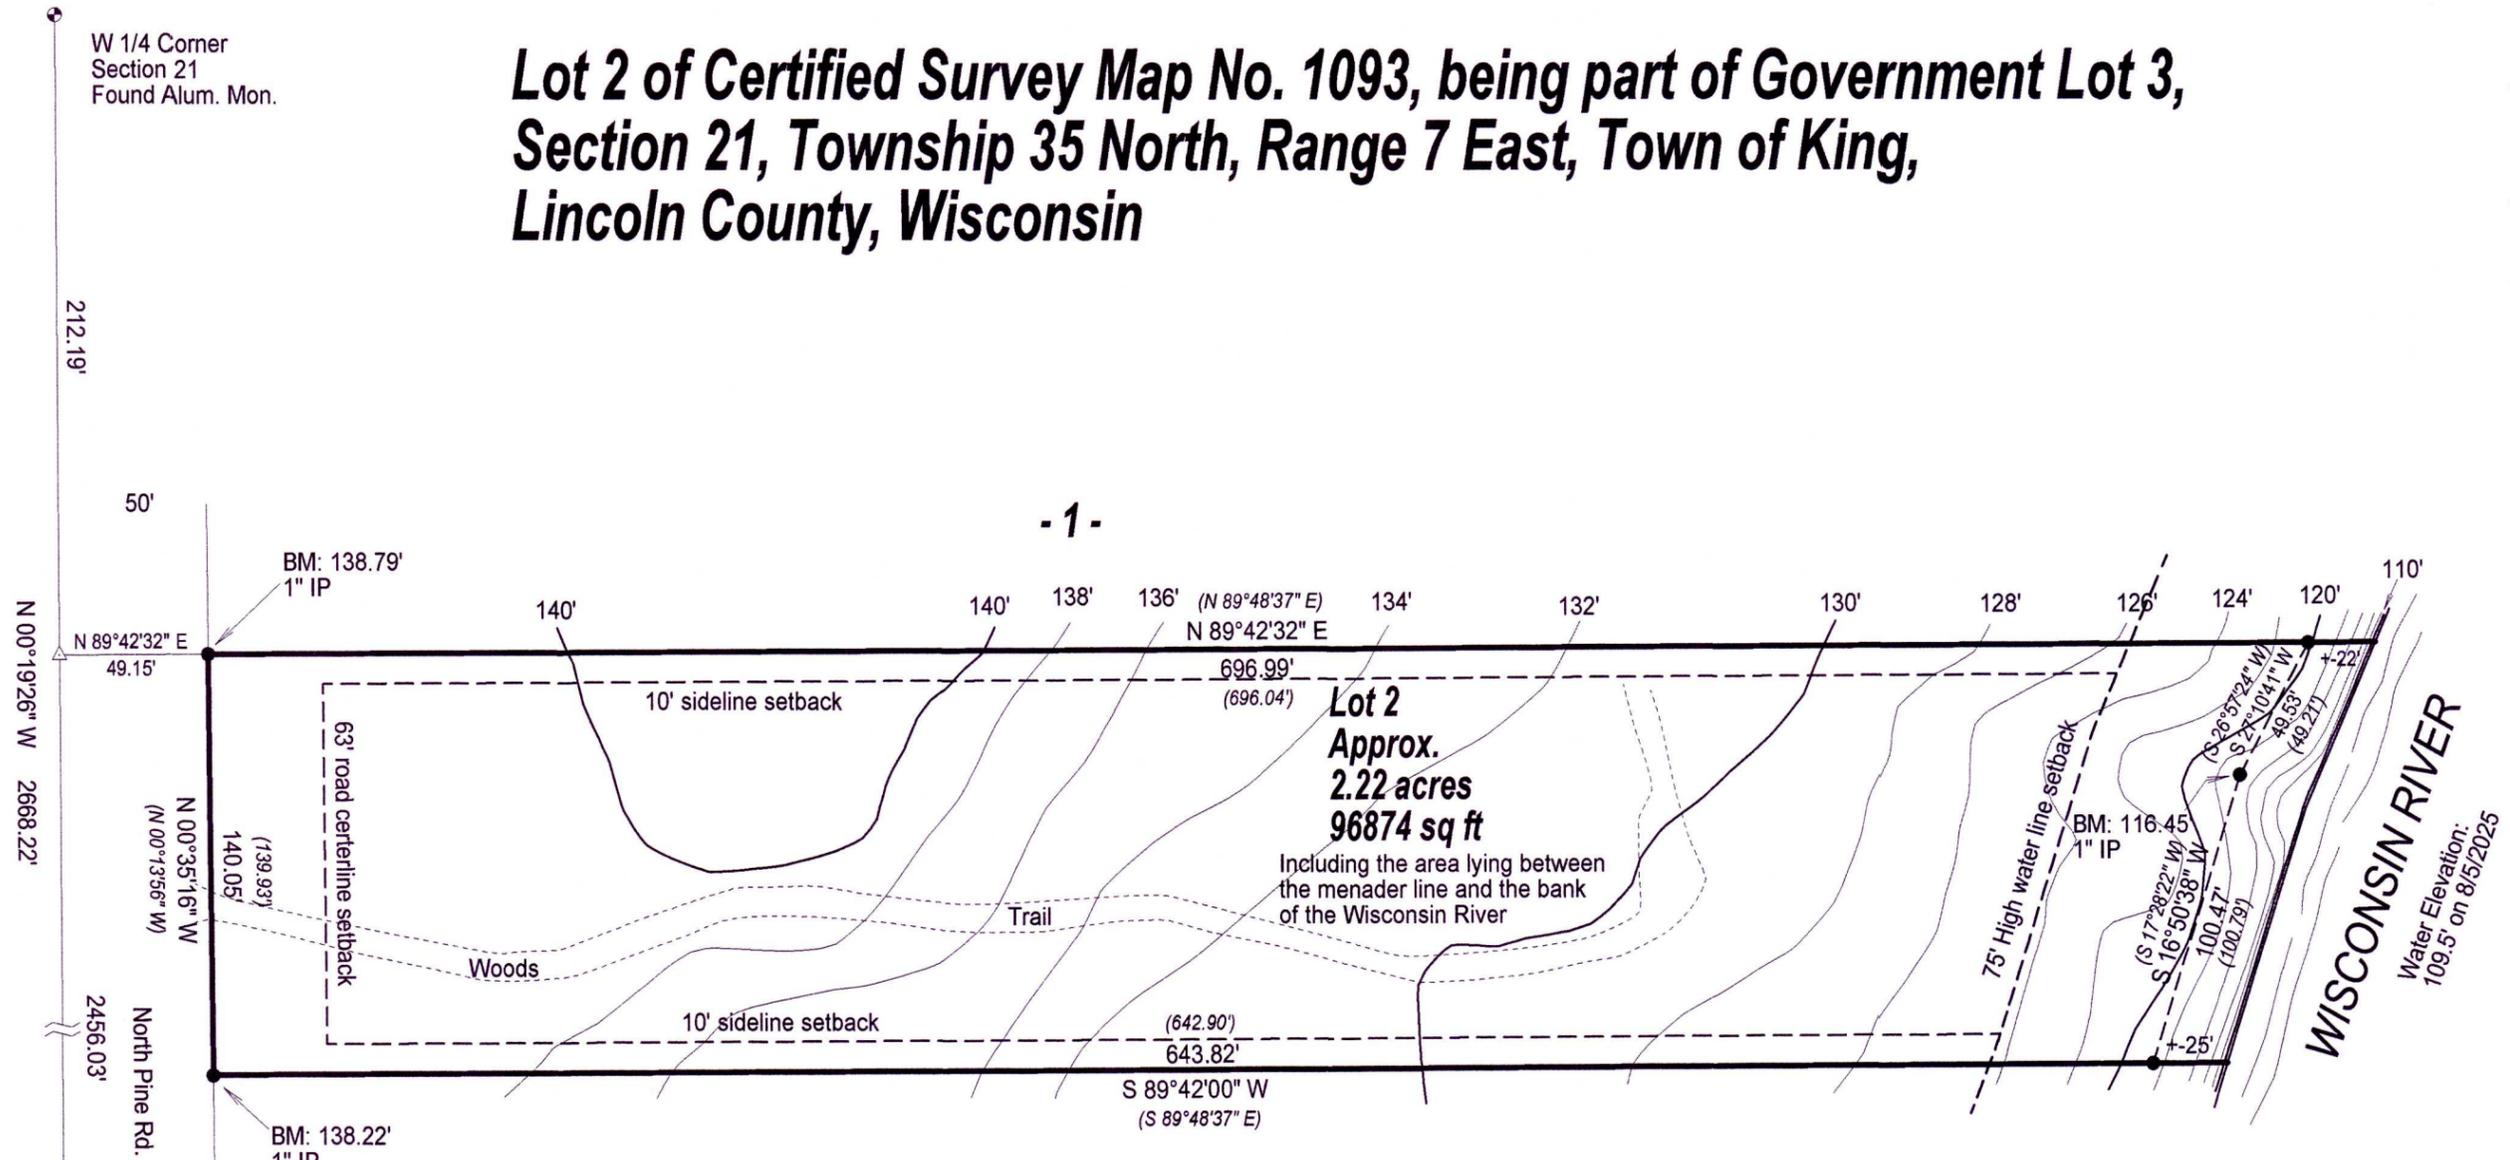


Bearings are grid, referenced to the Lincoln County Coordinate System,
The West line of Section 21 bears N 00°19'26" W

- 1 -

- 3 -

SCALE
1" = 60'

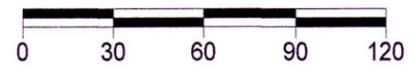

RECEIVED BY LINCOLN COUNTY
SURVEYOR THIS 15 DAY
OF October 20 25
Tommy Dalk
COUNTY SURVEYOR

NOTES:
1: Vertical contours are at 2' intervals and
base on assumed elevation. Benchmarks as noted.
2: Any land lying below the ordinary high water mark of a lake or
navigable stream is subject to the public trust in navigable waters
that is established under Article IX, section 1of the State constitution.

S971B

LEGEND

- Found 1" Iron Pipe
- △ Calculated Position
- () Previously recorded as
- ⊙ Found PLS Corner Monument as described

I, Charles L. Oleinik, Professional Land Surveyor in the State of Wisconsin, hereby certify:
that I have surveyed and mapped the parcel shown hereon; that said survey and map are
correct to the best of my knowledge and belief; that I have complied with the applicable
requirements of Chapter ALE 7 of Wisconsin Administrative Code in completion thereof.

Charles L. Oleinik 8-8-25
Charles L. Oleinik, PLS Date



NORTH COAST SURVEYING
4180 TENDERFOOT RD.
RHINELANDER, WI 54501
534-230-8555
NORTHCOASTSURVEYING.COM

Boundary / Topo Map for:

Madalene Feeney

Drawing #	Date	Drafted by
2529	8/8/2025	CLO