

S973A

# Plat of Survey


A parcel of land being all of Lot 5, Block 2, V.R. Willards Assessor's Plat No. 1 located in the Northeast 1/4 of the Southeast 1/4 of Section 11, Township 31 North, Range 6 East, City of Merrill, Lincoln County, Wisconsin


## SURVEYOR'S CERTIFICATE


I, Daniel E. Higginbotham, Professional Land Surveyor S-1935, do hereby certify to the best of my knowledge and belief that at the direction of Mariah Candler, agent I have surveyed and mapped the lands described hereon. I further certify that said survey and map thereof are a correct and accurate representation of the exterior boundaries of said land and that I have fully complied with the provisions of Wisconsin Administrative Code AE-7 in surveying and mapping said lands.

Dated this 14<sup>th</sup> day of October, 2025


  
P.L.S. No. S-1935

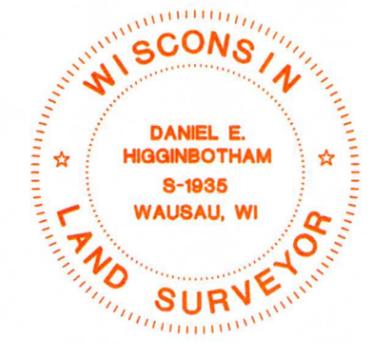

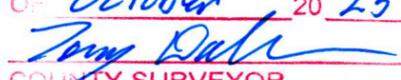RECEIVED BY LINCOLN COUNTY  
SURVEYOR THIS 13<sup>TH</sup> DAY  
OF October 20 25  
  
COUNTY SURVEYOR

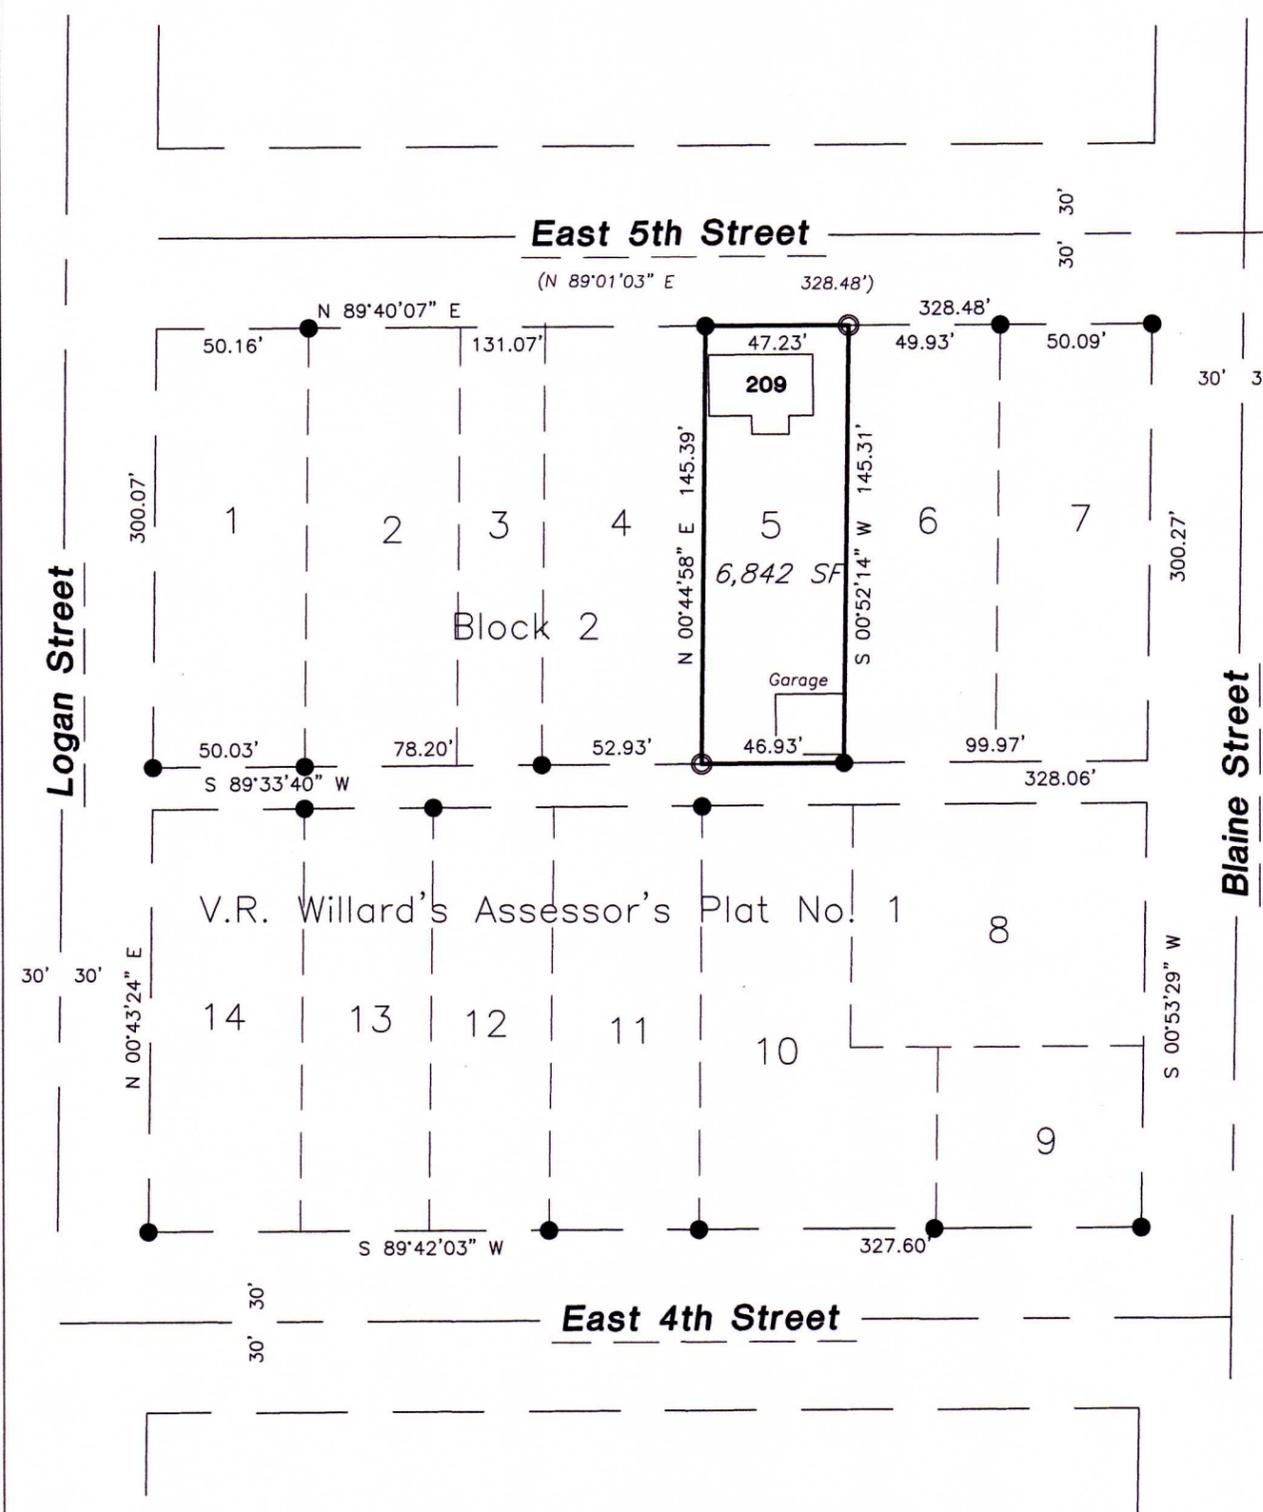

- ⊙ 3/4" X 18" Iron Rod Set (1.3 lbs/lineal foot)
- Found 1" Iron Rod
- ⊙ Found 1" OD Iron Pipe
- ( ) Record Data

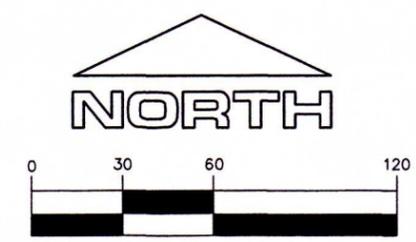

1 inch = 60 ft.

Bearings are referenced to the Southerly R/W of East Fifth Street Assumed to bear N 89° 40' 07" E

SURVEY PROVIDED BY:  
HIGGINBOTHAM LAND SERVICES 2625 NORTHWESTERN AVENUE WAUSAU, WI 54403 (715)449-2229