


RETRACEMENT SURVEY

LOT 43 OF KINGS HILL ESTATES-FIFTH ADDITION, LOCATED IN PART OF THE NE 1/4 OF THE NE 1/4 AND THE SE 1/4 OF THE NE 1/4 OF SECTION 35, TOWNSHIP 35 NORTH, RANGE 06 EAST, CITY OF TOMAHAWK, LINCOLN COUNTY, WI.

SURVEYOR'S CERTIFICATE

I, ANTHONY R. JONES, WISCONSIN PROFESSIONAL LAND SURVEYOR No. S-2508, DO HEREBY CERTIFY THAT I HAVE MADE THIS SURVEY UNDER THE DIRECTION OF RYAN AND HEATHER NIEDS, OWNERS, THAT THIS MAP, IN MY OPINION, IS A TRUE AND CORRECT REPRESENTATION OF THAT SURVEY AND THAT I HAVE COMPLIED WITH THE PROVISIONS OF WISCONSIN ADMINISTRATIVE CODE A-E 7.

Anthony R. Jones
 WISCONSIN
 S-2508
 Rhinelander, WI
 LAND SURVEYOR
 10/18/25

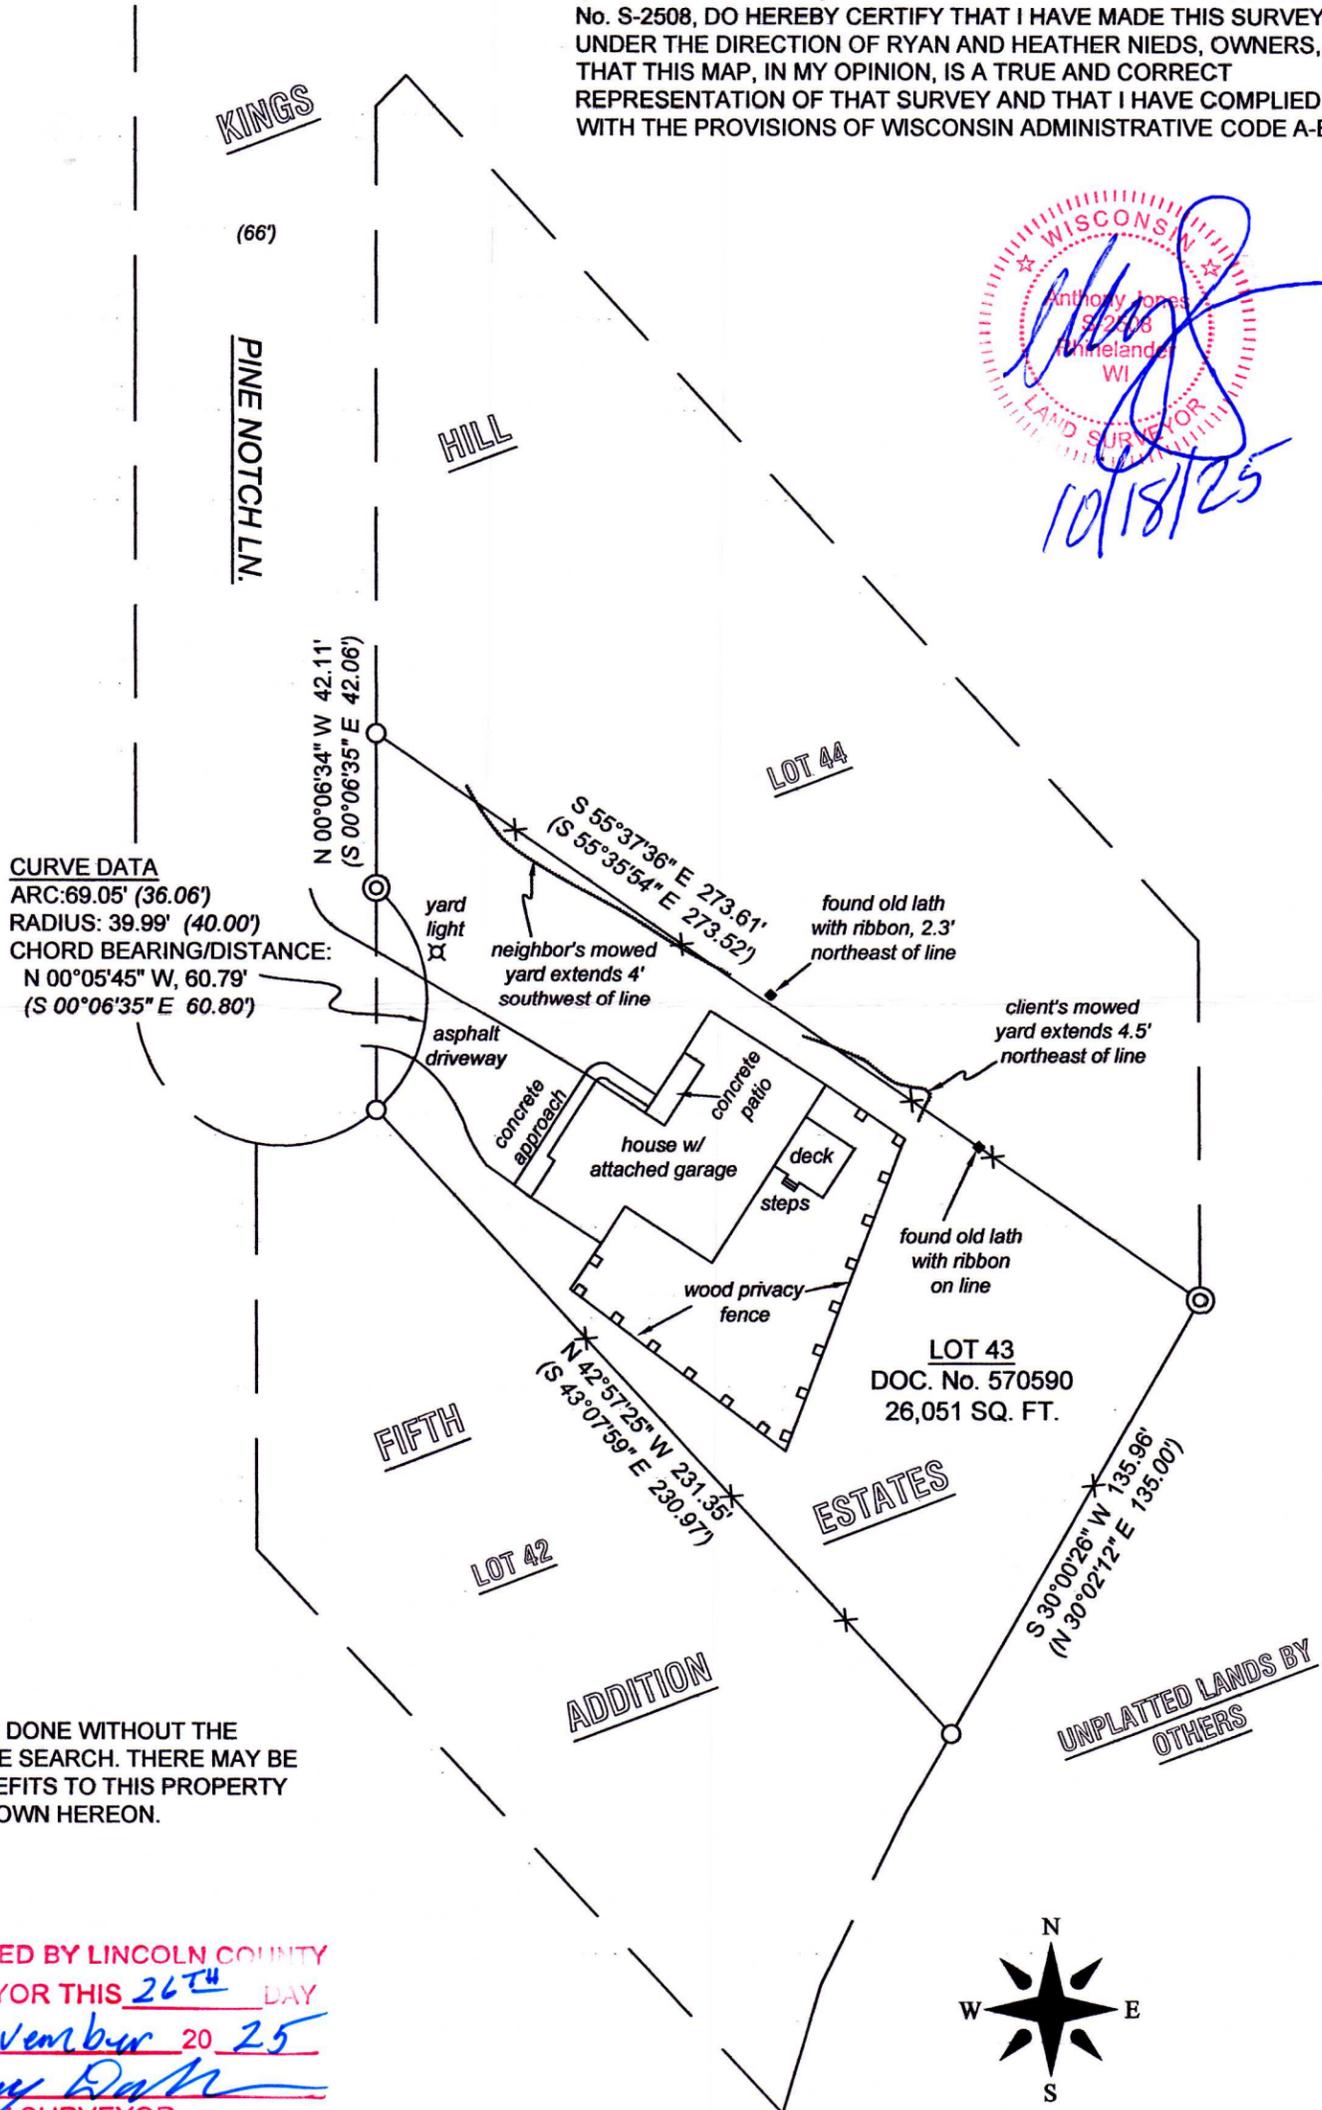

NOTE:
 • THIS SURVEY WAS DONE WITHOUT THE BENEFIT OF A TITLE SEARCH. THERE MAY BE BURDENS OR BENEFITS TO THIS PROPERTY THAT ARE NOT SHOWN HEREON.


RECEIVED BY LINCOLN COUNTY
 SURVEYOR THIS 26TH DAY
 OF November 20 25
Tony D...
 COUNTY SURVEYOR



NORTH BASED ON THE LINCOLN COUNTY COORDINATE SYSTEM AND THE NORTHEAST LINE OF LOT 43, KINGS HILL ESTATES-FIFTH ADDITION, MEASURED AS: S 55°37'36" E

LEGEND

- FOUND 1 3/8" IRON PIPE (per plat)
- ⊙ FOUND 2 1/2" IRON PIPE (per plat)
- + SET WOOD LATH ON LINE
- (XXX) RECORDED DIMENSIONS

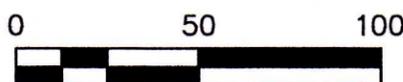

DRAWN BY: ARJ	DATE: 10/18/2025	Ryan and Heather Nieds 1519 Pine Notch Ln. Tomahawk, WI 54487 PIN: 28635063510141	A.R. JONES LAND SURVEYING, LLC 2788 SCHWARZ RD. RHINELANDER, WI 54501 715.894.7231 arjsurvey@charter.net
FIELD WORK COMPLETED ON:	DATE: 10/18/2025	PROJECT NUMBER: 2024-119	
SCALE: 1"=50'	SHEET: 1/1		

S975B