


PLAT OF SURVEY

Of the Northwest corner of a Parcel of land described in Document Number 320450 located in part of the Northeast 1/4 of the Fractional Northwest 1/4 of Section 18, Township 31 North, Range 8 East, Town of Pine River, Lincoln County, Wisconsin.

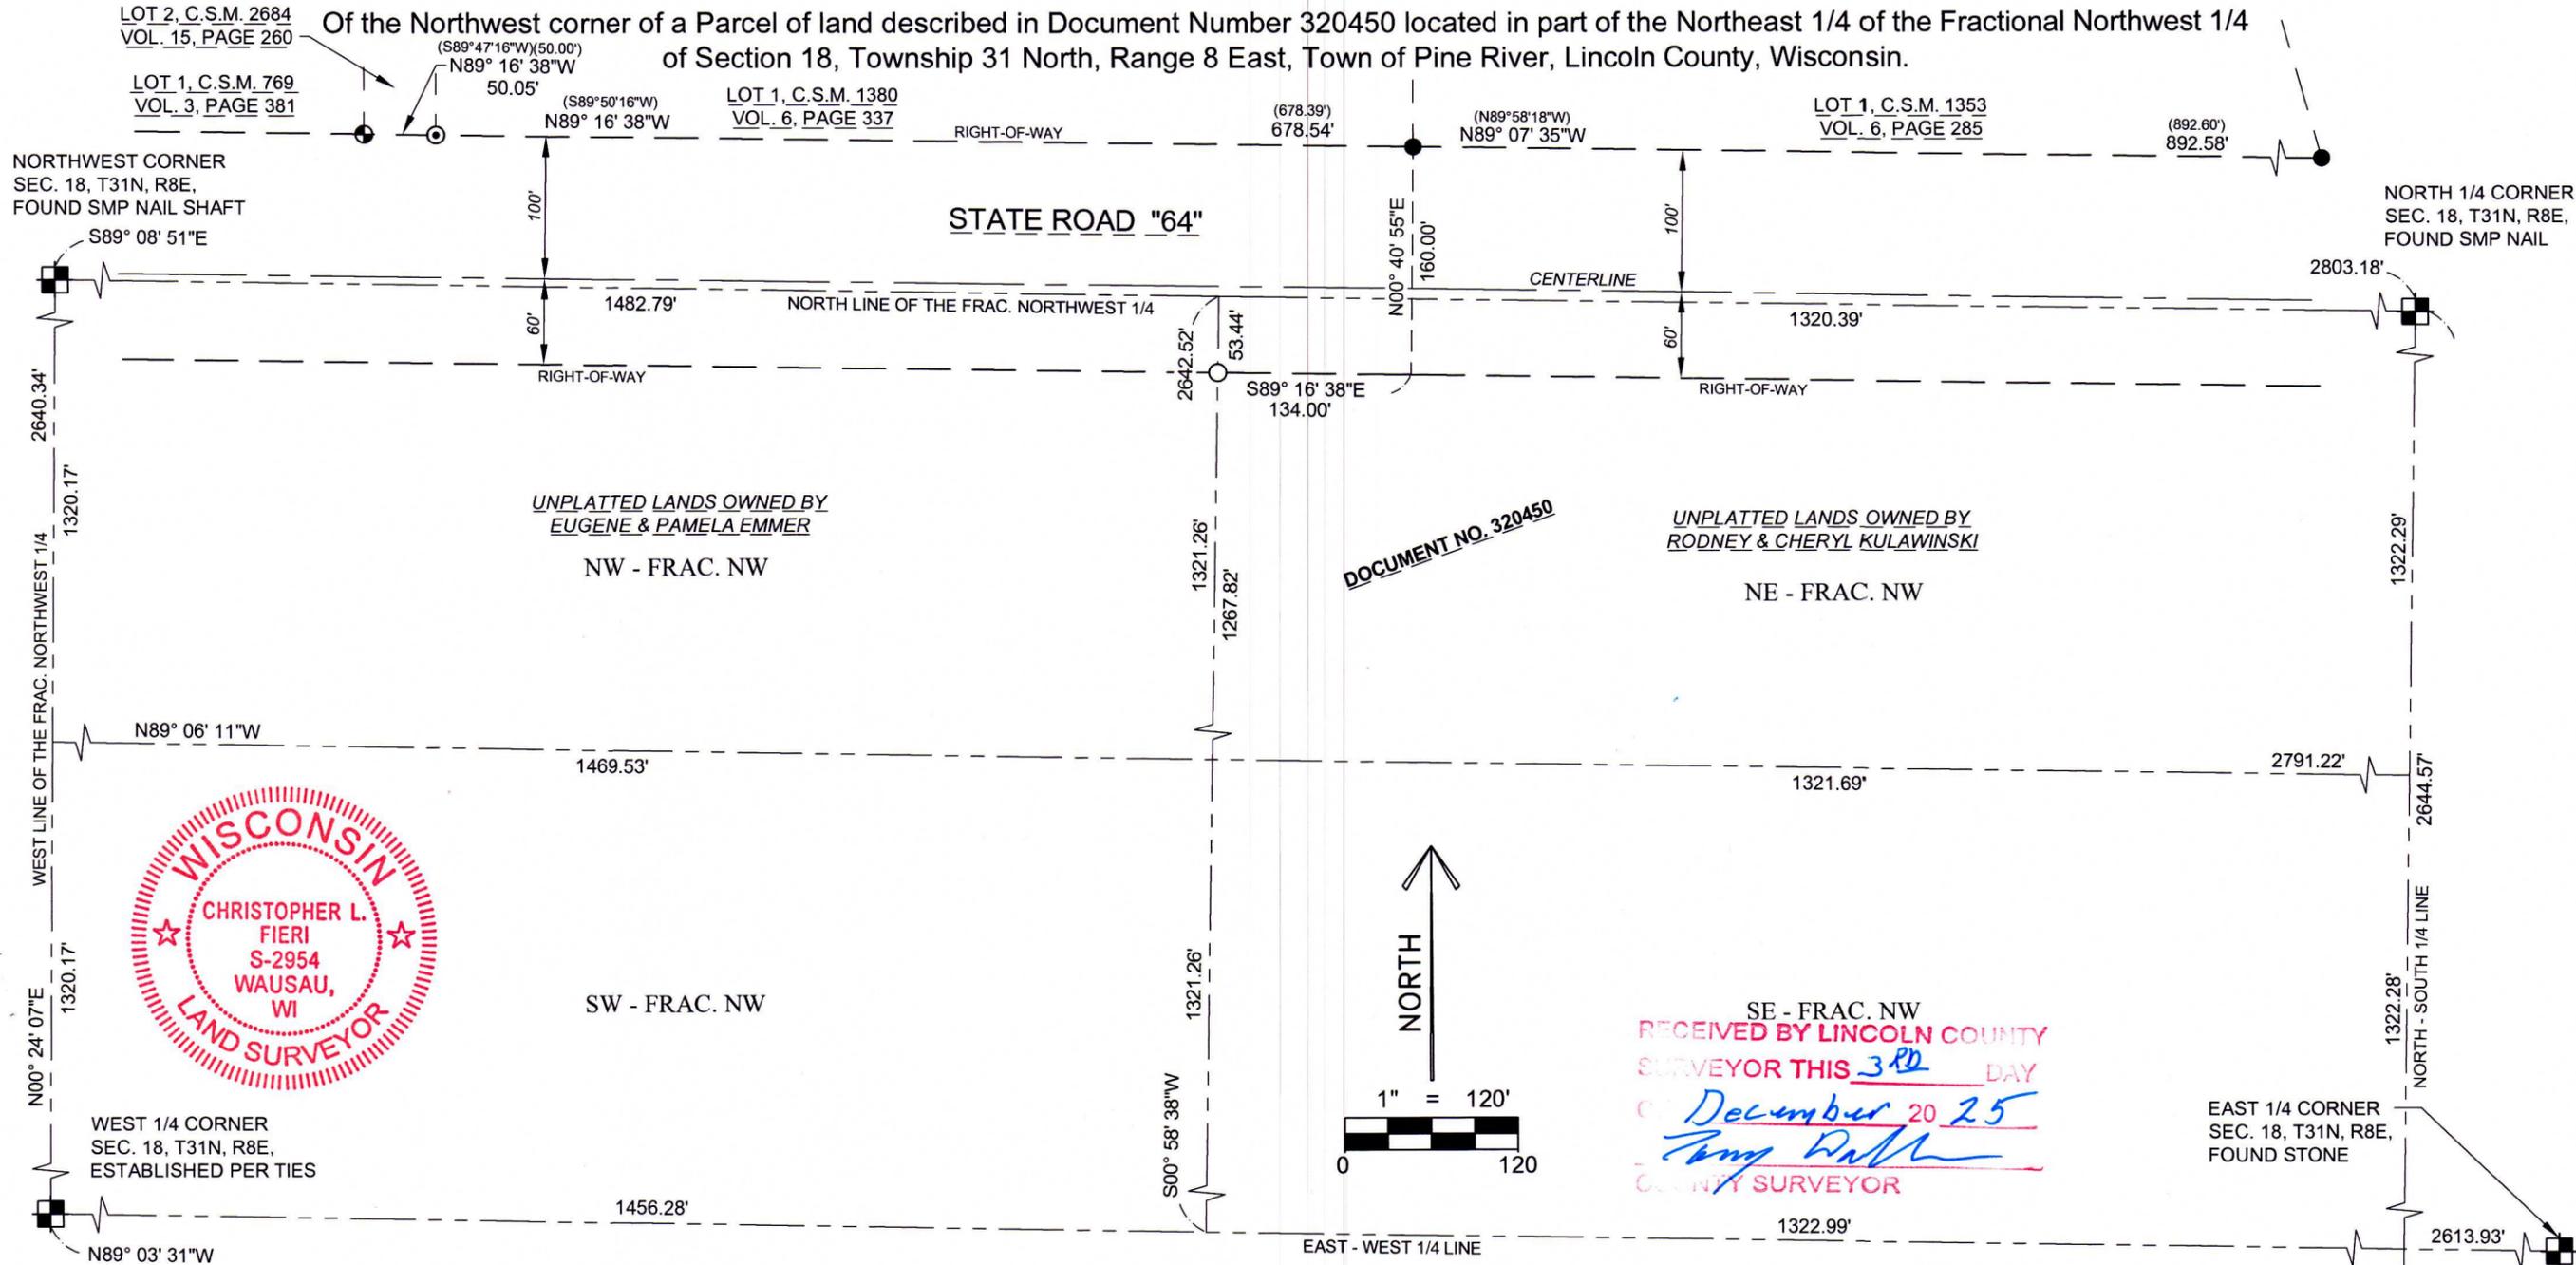

RECEIVED BY LINCOLN COUNTY SURVEYOR THIS 3RD DAY OF December 20 25
Tommy Dalk
 COUNTY SURVEYOR

SURVEYOR'S CERTIFICATE:
 I, Christopher L. Fieri, Professional Land Surveyor S-2954, do hereby certify to the best of my knowledge and belief, that at the direction of Brian Desisle, Agent, I have surveyed and mapped the Northwest corner as shown hereon. I further certify that said survey and map thereof are a correct and accurate representation of said corner and that I have fully complied with the provisions of Wisconsin Administrative Code A-E7 in surveying and mapping said lands.

Dated this 17th day of NOVEMBER 2025

Christopher L. Fieri
 Riverside Land Surveying LLC
 Christopher L. Fieri
 WI P.L.S. S-2954

LEGEND	
○	SET 1-1/4" O.D. x 24" IRON PIPE WEIGHING 1.68 LBS/LIN. FT.
⊙	FOUND 7/8" IRON BAR
●	FOUND 1-1/4" O.D. IRON PIPE
⊕	FOUND 1-1/2" O.D. IRON PIPE
()	RECORDED BEARING/LENGTH

BEARINGS ARE BASED ON THE WISCONSIN COUNTY COORDINATE SYSTEM, LINCOLN COUNTY NAD 83 (2011) AND REFERENCED TO THE NORTH LINE OF THE FRAC. NORTHWEST 1/4 OF SECTION 18, TOWNSHIP 31 NORTH, RANGE 8 EAST, MEASURED TO BEAR SOUTH 89°08'51" EAST.

SHEET 1 OF 1	PLAT OF SURVEY FOR RODNEY KULAWINSKI SECTION 18, T31N, R8E, TOWN OF PINE RIVER, LINCOLN COUNTY, WISCONSIN	REVISION: SURVEYED BY: CLF / KJW DRAWN BY: MFL CHECKED BY: CLF FIELD WORK: OCT. 29, 2025 DRAFT DATE: NOV. 3, 2025		5310 WILLOW STREET, WESTON, WI 54476 PH 715-241-7500 - FAX 715-355-6894 email - mail@riversidelandsurveying.com	PROJECT No. 4731

S981A