
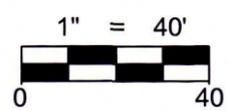


PLAT OF SURVEY

Of a Parcel of land described in Document Number 347767 and of a Parcel of land described in Document Number 568678 located in Government Lot 1, Section 15, Township 35 North, Range 5 East, Town of Wilson, Lincoln County, Wisconsin.

BEARINGS ARE BASED ON THE WISCONSIN COUNTY COORDINATE SYSTEM, LINCOLN COUNTY NAD 83 (2011) AND REFERENCED TO THE WEST LINE OF GOVERNMENT LOT 1 OF SECTION 15, TOWNSHIP 35 NORTH, RANGE 5 EAST, MEASURED TO BEAR SOUTH 00°00'58" WEST.

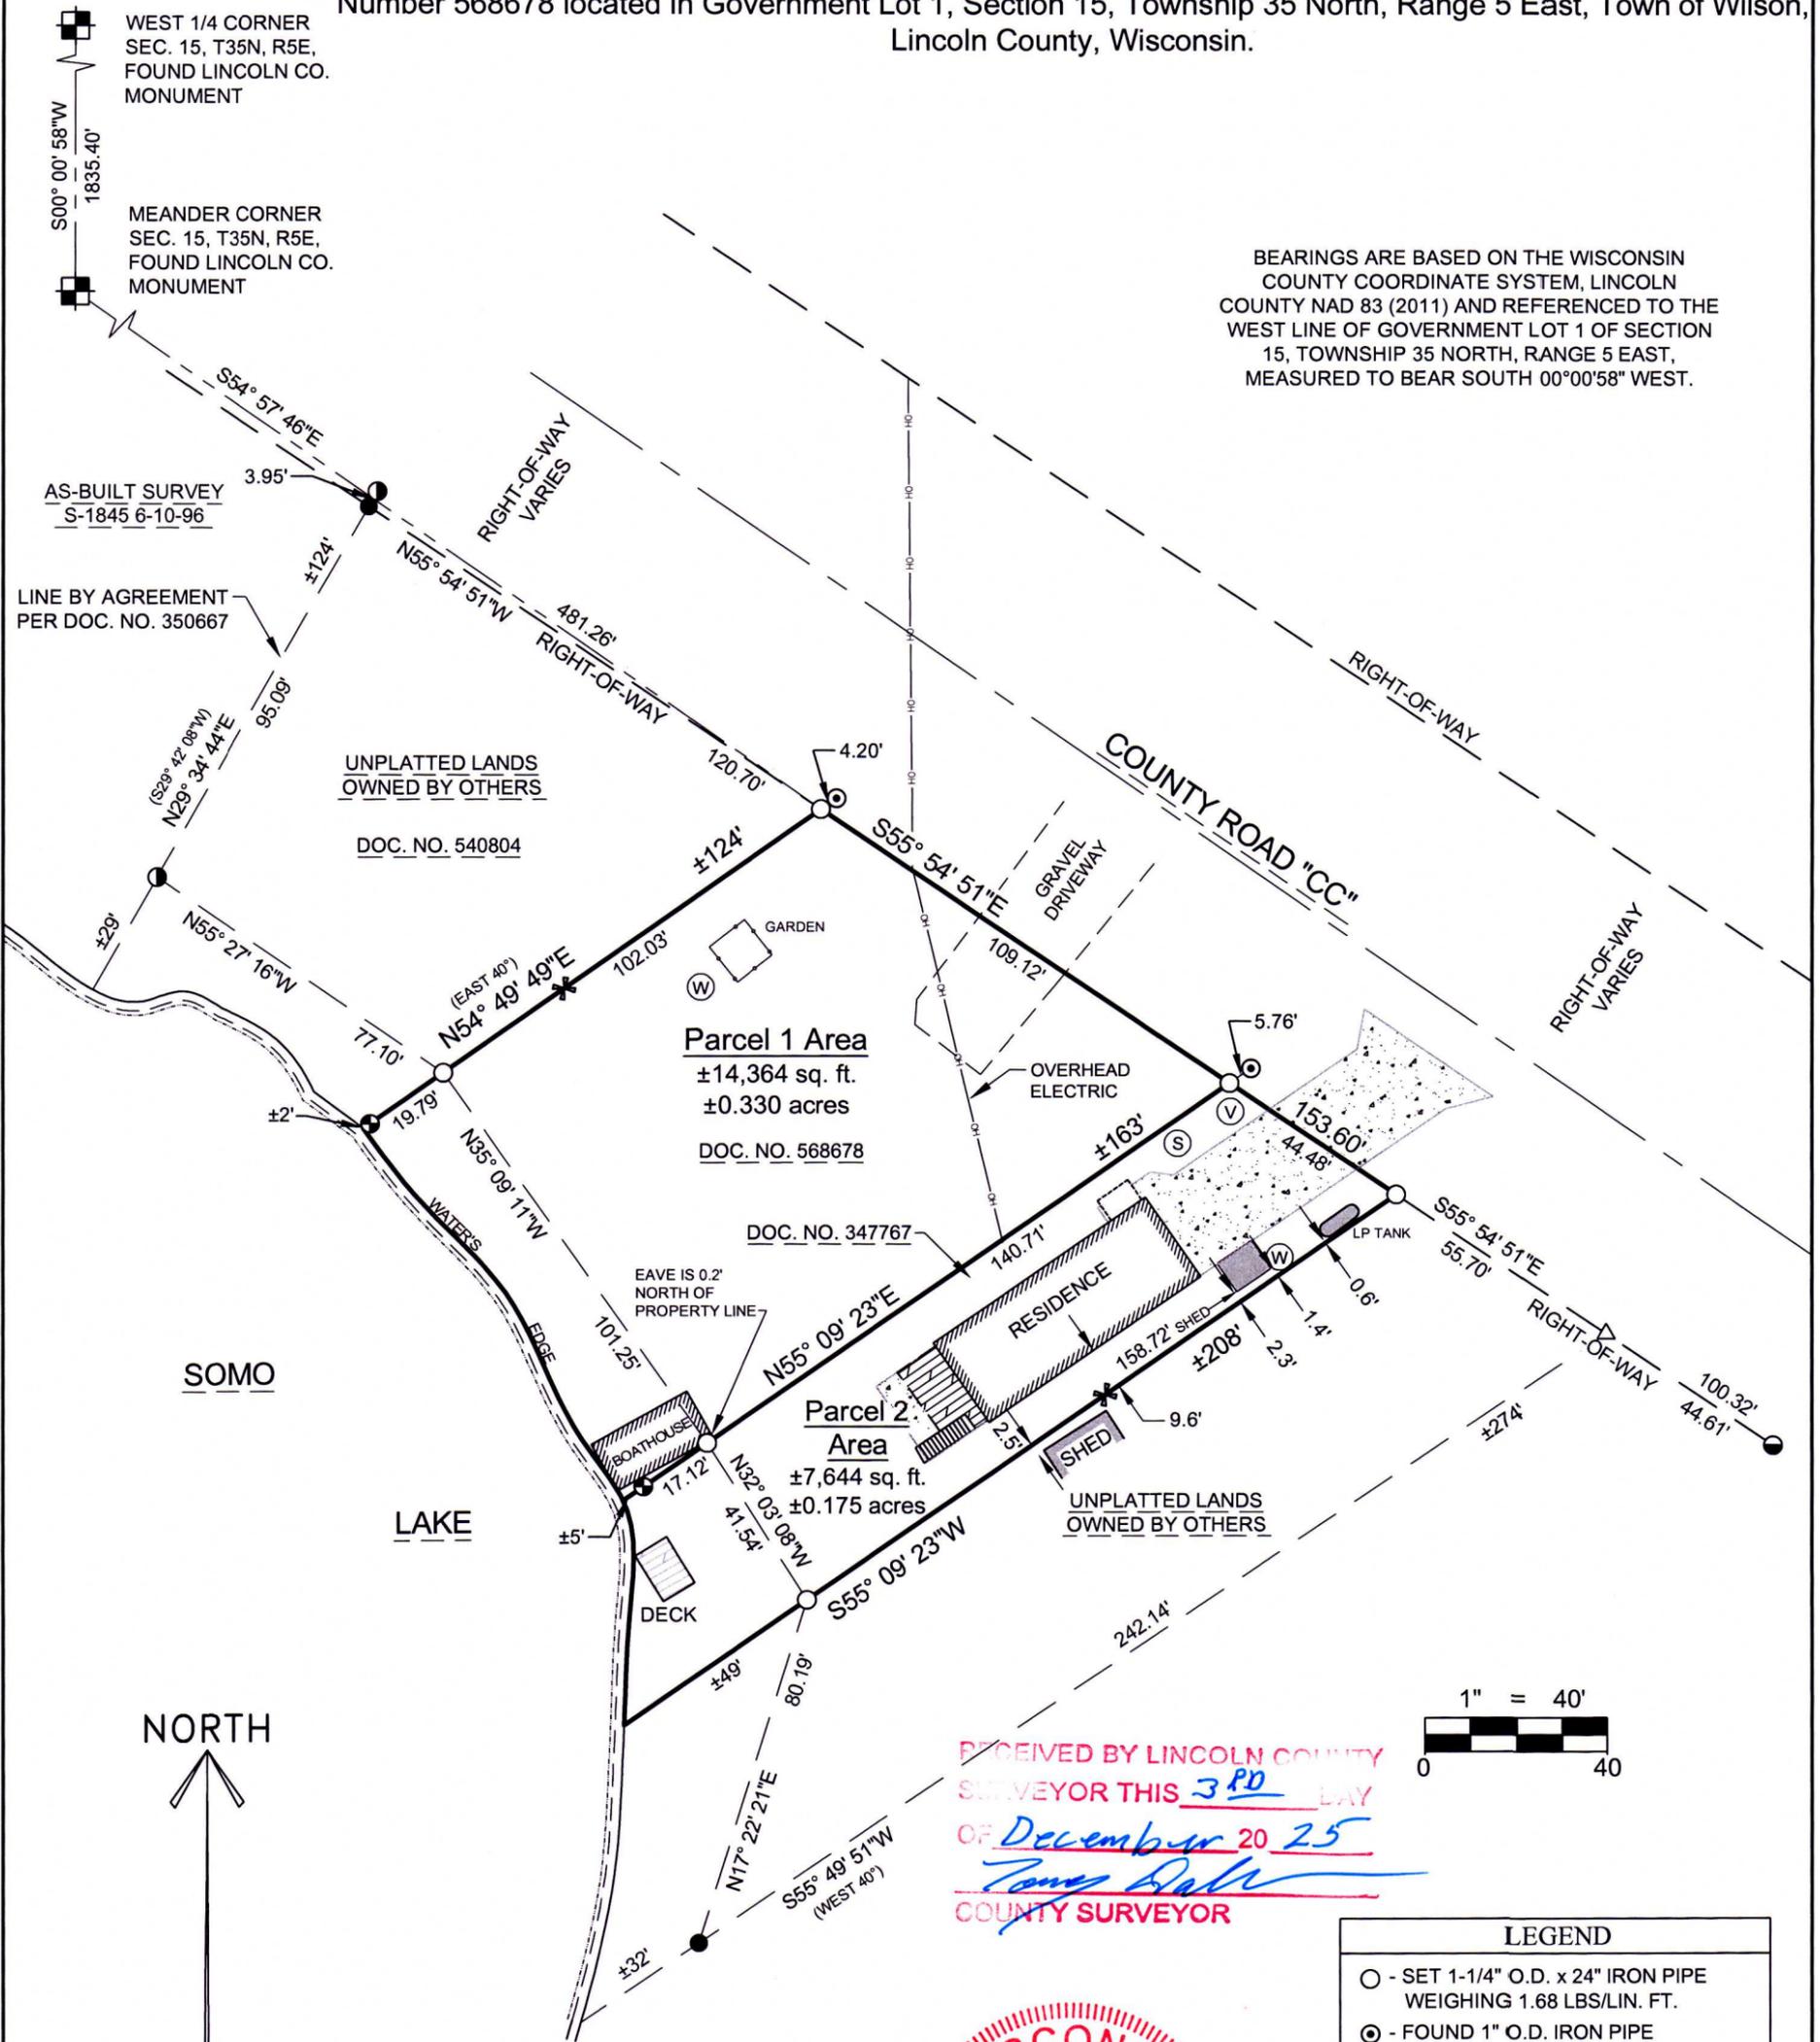

RECEIVED BY LINCOLN COUNTY SURVEYOR THIS 3RD DAY OF December 20 25
Tommy Dahl
 COUNTY SURVEYOR



LEGEND	
○	SET 1-1/4" O.D. x 24" IRON PIPE WEIGHING 1.68 LBS/LIN. FT.
⊙	FOUND 1" O.D. IRON PIPE
●	FOUND 1-1/4" O.D. IRON PIPE
⊕	FOUND 1-1/2" O.D. IRON PIPE
⦿	FOUND 3/4" REBAR
⦿	FOUND 1" IRON BAR
✕	SET WOOD LATH
△	CALCULATED POSITION
()	RECORDED BEARING/LENGTH
Ⓢ	SEPTIC COVER
Ⓥ	SEPTIC VENT
Ⓦ	WELL

SURVEYOR'S CERTIFICATE:
 I, Christopher L. Fieri, Professional Land Surveyor S-2954, do hereby certify to the best of my knowledge and belief, that at the direction of Mark and Laurie Peterson, Owners of said lands, I have surveyed and mapped the lands described hereon. I further certify that said survey and map thereof are a correct and accurate representation of the exterior boundaries of said land and that I have fully complied with the provisions of the Wisconsin Administrative Code A-E7 in surveying and mapping said lands.

Dated this 25th day of NOVEMBER 2025
Christopher L. Fieri
 Riverside Land Surveying, LLC
 Christopher L. Fieri
 WI P.L.S. S-2954

SHEET 1 OF 2	PLAT OF SURVEY FOR MARK & LAURIE PETERSON W8465 COUNTY ROAD CC TOMAHAWK WI 54487	REVISION: SURVEYED BY: C.L.F. DRAWN BY: C.L.F. CHECKED BY: S.M.H. FIELD WORK: NOV. 5, 2025 DRAFT DATE: NOV 18, 2025	RIVERSIDE LAND SURVEYING LLC 5310 WILLOW STREET, WESTON, WI 54476 PH 715-241-7500 - FAX 715-355-6894 email - mail@riversidelandsurveying.com	PROJECT No. 4760

S982A

PLAT OF SURVEY

Of a Parcel of land described in Document Number 347767 and of a Parcel of land described in Document Number 568678 located in Government Lot 1, Section 15, Township 35 North, Range 5 East, Town of Wilson, Lincoln County, Wisconsin.

LEGAL DESCRIPTION PARCEL 1

Of a Parcel of land described in Document 568678 located in part of Government Lot 1, Section 15, Township 35 North, Range 5 East, Town of Wilson, Lincoln County, Wisconsin, described as follows:
Beginning at the West 1/4 corner of said Section 15; Thence South 00°00'58" West along the West line of said Government Lot 1, 1835.40 feet to the meander corner on the North shore of Somo Lake; Thence South 54°57'46" East, 481.26 feet to the South right-of-way line of County Road CC, the West line of a parcel of land described in Document Number 568678, and the point of beginning; Thence South 55°54'51" East along said South right-of-way line, 109.12 feet to the East line of said parcel described in Document number 568678; Thence South 55°09'23" East along said East line, 140.71 feet to a point located 22 feet, more or less, from the water's edge of Somo Lake, said point also being the point of beginning of a meander line along the East shore of said Somo Lake; Thence North 35°09'11" West along said meander line, 101.25 feet to a point on the West line of said parcel described in Document Number 568678, said point located 22 feet, more or less, from the water's edge of Somo Lake and the end of the meander line along the East shore of said Somo Lake; Thence North 54°49'49" East along the West line of said parcel described in Document Number 568678, 102.03 feet to the point of beginning.

That said parcel contains 14,364 square feet or 0.330 acre, more or less, including those lands lying between the above described meander line and the water's edge of said Somo Lake and the lot lines extended to the water's edge;

That said parcel is subject to all easements, restrictions and right-of-ways of record.

LEGAL DESCRIPTION PARCEL 2

Of a Parcel of land described in Document 347767 located in part of Government Lot 1, Section 15, Township 35 North, Range 5 East, Town of Wilson, Lincoln County, Wisconsin, described as follows:
Beginning at the West 1/4 corner of said Section 15; Thence South 00°00'58" West along the West line of said Government Lot 1, 1835.40 feet to the meander corner on the North shore of Somo Lake; Thence South 54°57'46" East, 481.26 feet to the South right-of-way line of County Road CC; Thence South 55°54'51" East along said South right-of-way line, 109.12 feet to the West line of said parcel described in Document number 347767 and the point of beginning; Thence continuing South 55°54'51" East along said South right-of-way line 44.48 feet to the East line of said parcel of land described in Document Number 347767; Thence South 55°09'23" West along said East line, 158.72 feet to a point located 49 feet, more or less, from the water's edge of Somo Lake, said point also being the point of beginning of a meander line along the East shore of said Somo Lake; Thence North 32°03'08" West along said meander line, 41.54 feet to a point on the West line of said parcel described in Document Number 347767, said point located 22 feet, more or less, from the water's edge of Somo Lake and the end of the meander line along the East shore of said Somo Lake; Thence North 55°09'23" East along the West line of said parcel described in Document Number 347767, 140.71 feet to the point of beginning.

That said parcel contains 7,644 square feet or 0.175 acre, more or less, including those lands lying between the above described meander line and the water's edge of said Somo Lake and the lot lines extended to the water's edge;

That said parcel is subject to all easements, restrictions and right-of-ways of record.



RECEIVED BY LINCOLN COUNTY
SURVEYOR THIS 3RD DAY
OF December 20 25
Tony Dube
COUNTY SURVEYOR

SHEET 2 OF 2	PLAT OF SURVEY FOR MARK & LAURIE PETERSON W8465 COUNTY ROAD CC TOMAHAWK WI 54487	REVISION:		5310 WILLOW STREET, WESTON, WI 54476 PH 715-241-7500 - FAX 715-355-6894 email - mail@riversidelandsurveying.com	PROJECT No. 4760
		SURVEYED BY: C.L.F.			
DRAWN BY: C.L.F.					
CHECKED BY: S.M.H.					
FIELD WORK: NOV. 5, 2025 DRAFT DATE: NOV 18, 2025					

S982B