



# TOPO / BOUNDARY SURVEY

Of Lot 3 of Certified Survey Map Number 2534 recorded in Volume 14 of Certified Survey Maps on Page 220 located in part of Government Lot 8, Section 15, Township 34 North, Range 8 East, Town of Harrison, Lincoln County, Wisconsin.

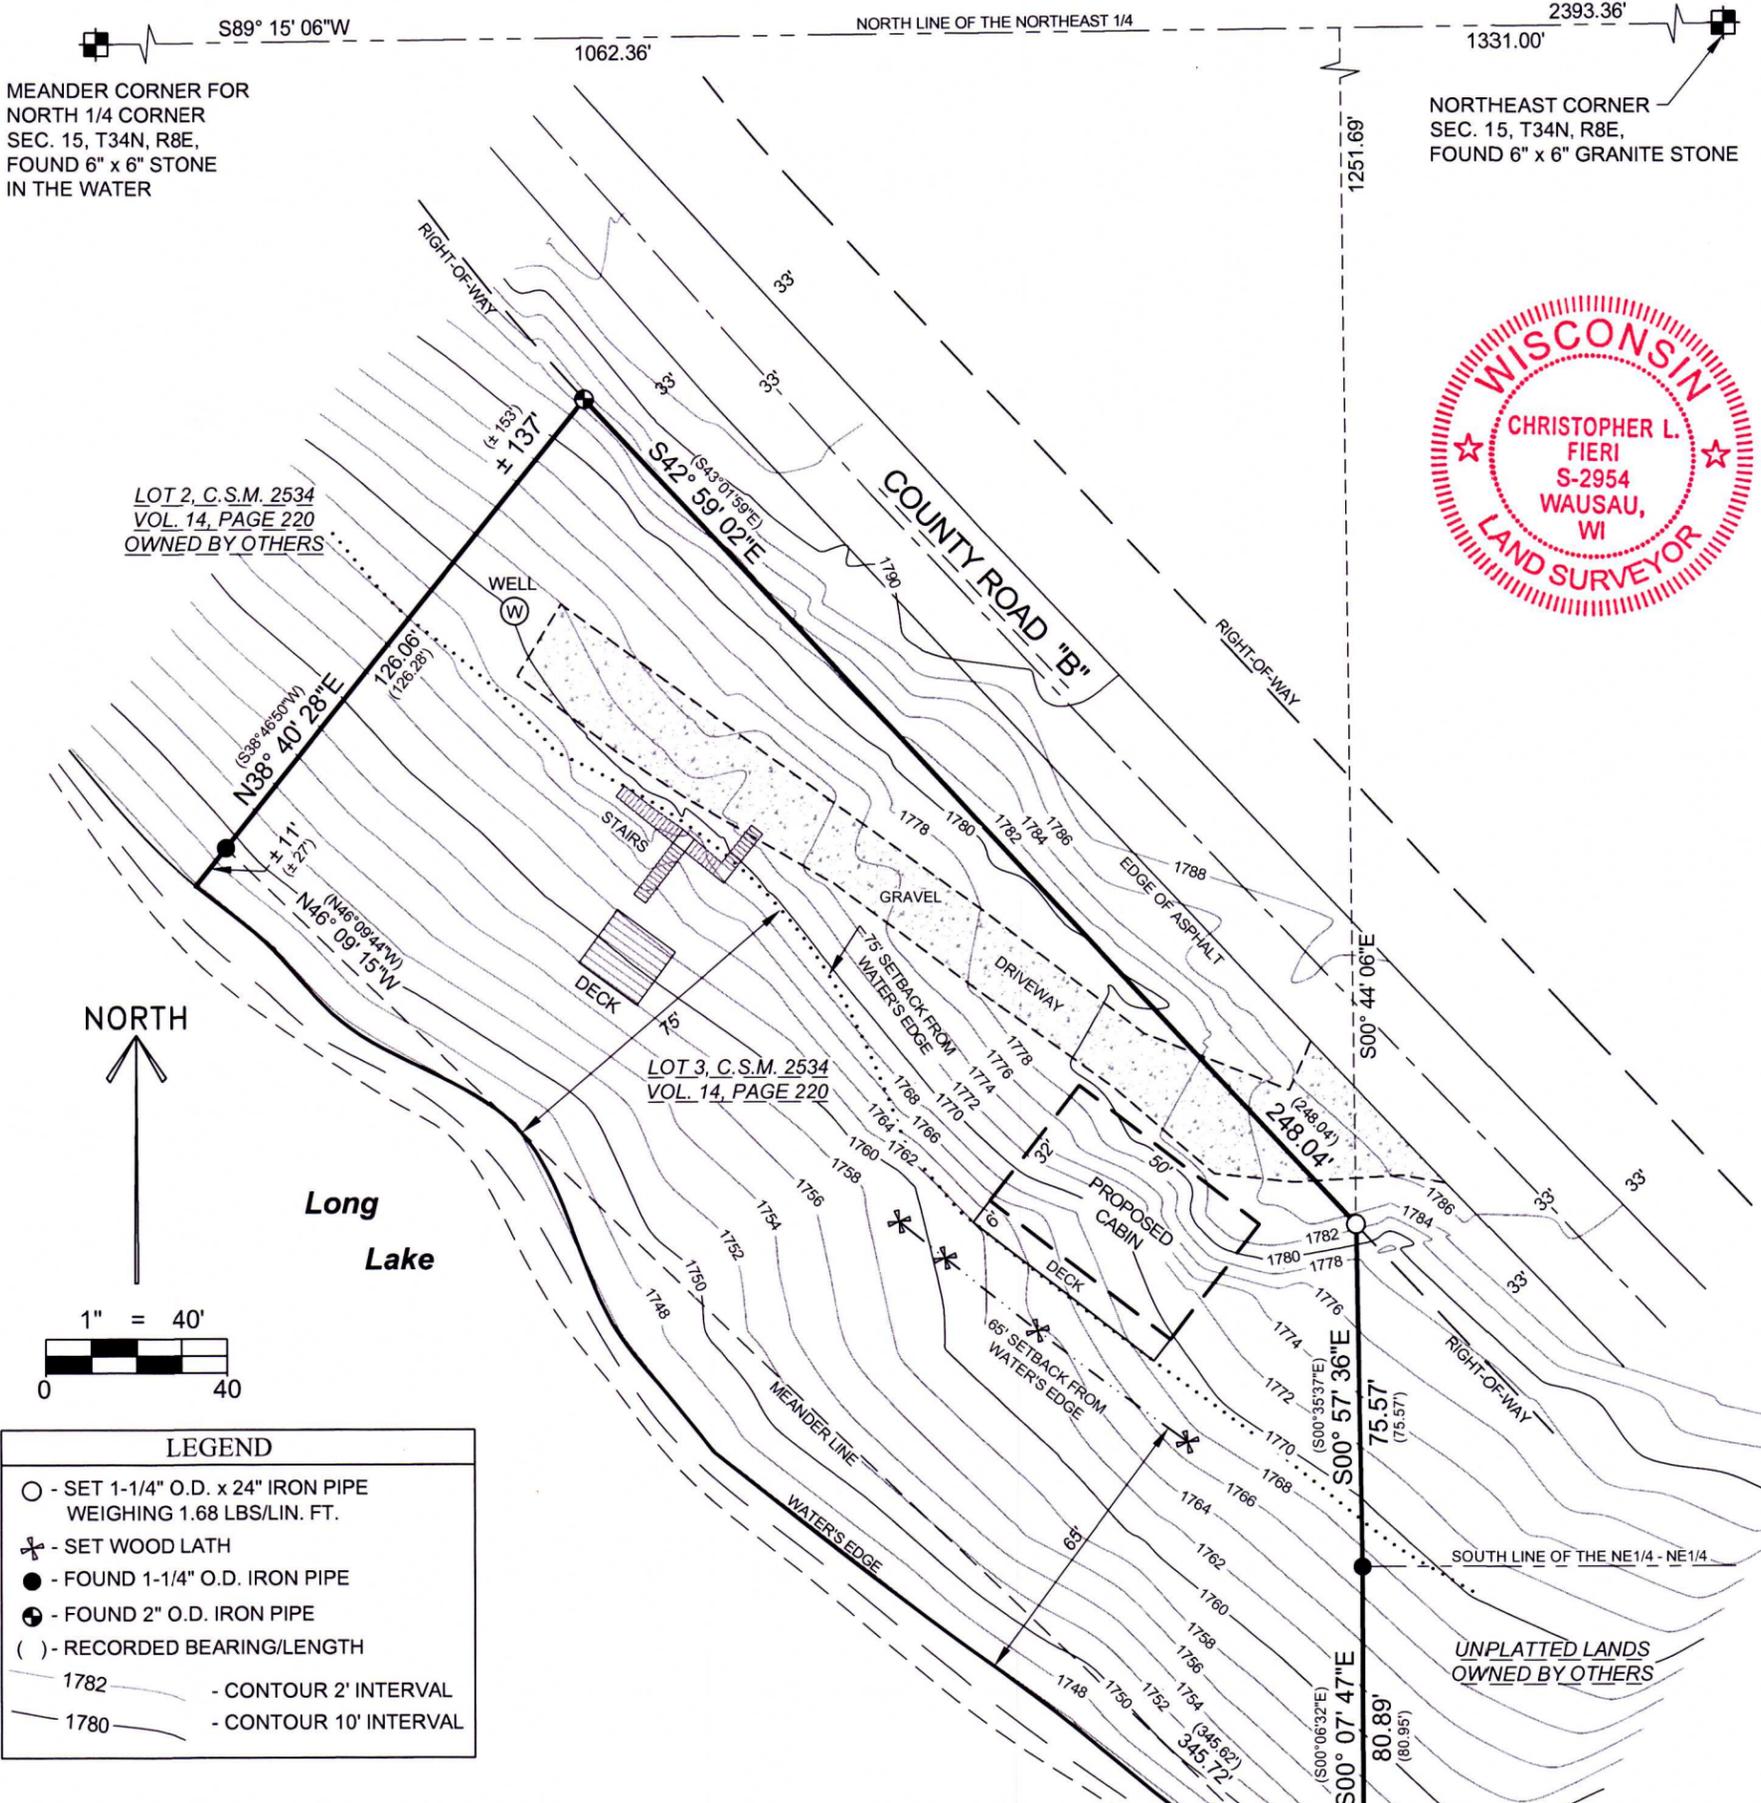

NORTH

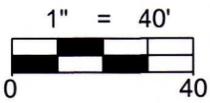

LEGEND	
○	SET 1-1/4" O.D. x 24" IRON PIPE WEIGHING 1.68 LBS/LIN. FT.
✕	SET WOOD LATH
●	FOUND 1-1/4" O.D. IRON PIPE
⊕	FOUND 2" O.D. IRON PIPE
( )	RECORDED BEARING/LENGTH
1782	CONTOUR 2' INTERVAL
1780	CONTOUR 10' INTERVAL

### LEGAL DESCRIPTION

Of Lot 3 of Certified Survey Map Number 2534 recorded in Volume 14 of Certified Survey Maps on Page 220 located in part of Government Lot 8, Section 15, Township 34 North, Range 8 East, Town of Harrison, Lincoln County, Wisconsin.

That said parcel is subject to all easements, restrictions and right-of-ways of record.

### SURVEYOR'S CERTIFICATE:

I, Christopher L. Fieri, Professional Land Surveyor S-2954, do hereby certify to the best of my knowledge and belief, that at the direction of Rodney Mayer, Owner of said lands, I have surveyed and mapped the lands described hereon. I further certify that said survey and map thereof are a correct and accurate representation of the exterior boundaries and the elevations as shown hereon.

Dated this 21st day of August, 2025

*Christopher L. Fieri*  
Riverside Land Surveying, LLC  
Christopher L. Fieri  
WI P.L.S. S-2954

RECEIVED BY LINCOLN COUNTY SURVEYOR THIS 3RD DAY OF December 20 25  
*Tommy Duhon*  
COUNTY SURVEYOR

### NOTES:

- BEARINGS ARE BASED ON THE WISCONSIN COUNTY COORDINATE SYSTEM, LINCOLN COUNTY NAD 83 (2011) AND REFERENCED TO THE NORTHEAST LINE OF LOT 3, MEASURED TO BEAR SOUTH 42°59'02" EAST.
- ELEVATIONS ARE BASED ON NAVD 88 AND REFERENCED TO BENCHMARK DP1690 A BRONZE DISK IN CONCRETE ON THE WEST SIDE OF STATE HIGHWAY "17" APPROX. 800' SOUTH OF PLANTATION ROAD. ELEVATION = 1562.89

SHEET  
**1 OF 1**

TOPO / BOUNDARY SURVEY FOR  
RODNEY & PATRICIA MAYER  
N8821 COUNTY ROAD "B", GLEASON, WI 54435

REVISION:  
SURVEYED BY: C.L.F.  
DRAWN BY: M.F.L.  
CHECKED BY: C.L.F.  
FIELD WORK: AUG. 7, 2025  
DRAFT DATE: AUG. 18, 2025



5310 WILLOW STREET, WESTON, WI 54476  
PH 715-241-7500 - FAX 715-355-6894  
email - mail@riversidelandsurveying.com

PROJECT No.  
**4705**

**S983B**