

PREPARED FOR:
 ELISHA WILLIAMS & JOSHUA WADZINSKI
 1221 S50TH AVENUE APT 6
 WAUSAU WI 54401

PROJECT #: WadzinskiGeneTomahawkPDS

THIS DRAWING AND ALL INFORMATION CONTAINED THEREON IS THE PROPERTY OF ALL LAND DATA AND SHALL NOT BE COPIED OR USED EXCEPT FOR THE PURPOSE FOR WHICH IT IS EXPRESSLY FURNISHED.

ALL LAND DATA



GENE WADZINSKI
 OWNER
 211 S. 58TH AVENUE
 WAUSAU WI 54401
 PHONE: 715-218-5151
 LLDEVL@AOL.COM


DRAWN BY: GJW
 SHEET 1 OF 1
 FIELD COMPLETE
 Date: 10/1/2025

LEGEND

- 1.25" O.D. X 18" IRON PIPE SET WEIGHING 1.68 LBS/LIN. FT.
- EXISTING 2" O.D. CAPPED IRON PIPE
- I IRON T POST SET
- ∇ WETLAND

LINCOLN COUNTY PLAT OF SURVEY MAP

ALL OF THE NORTHWEST 1/4 OF THE NORTHWEST 1/4 OF SECTION 20, TOWNSHIP 34 NORTH, RANGE 5 EAST, TOWN OF TOMAHAWK, LINCOLN COUNTY, WISCONSIN

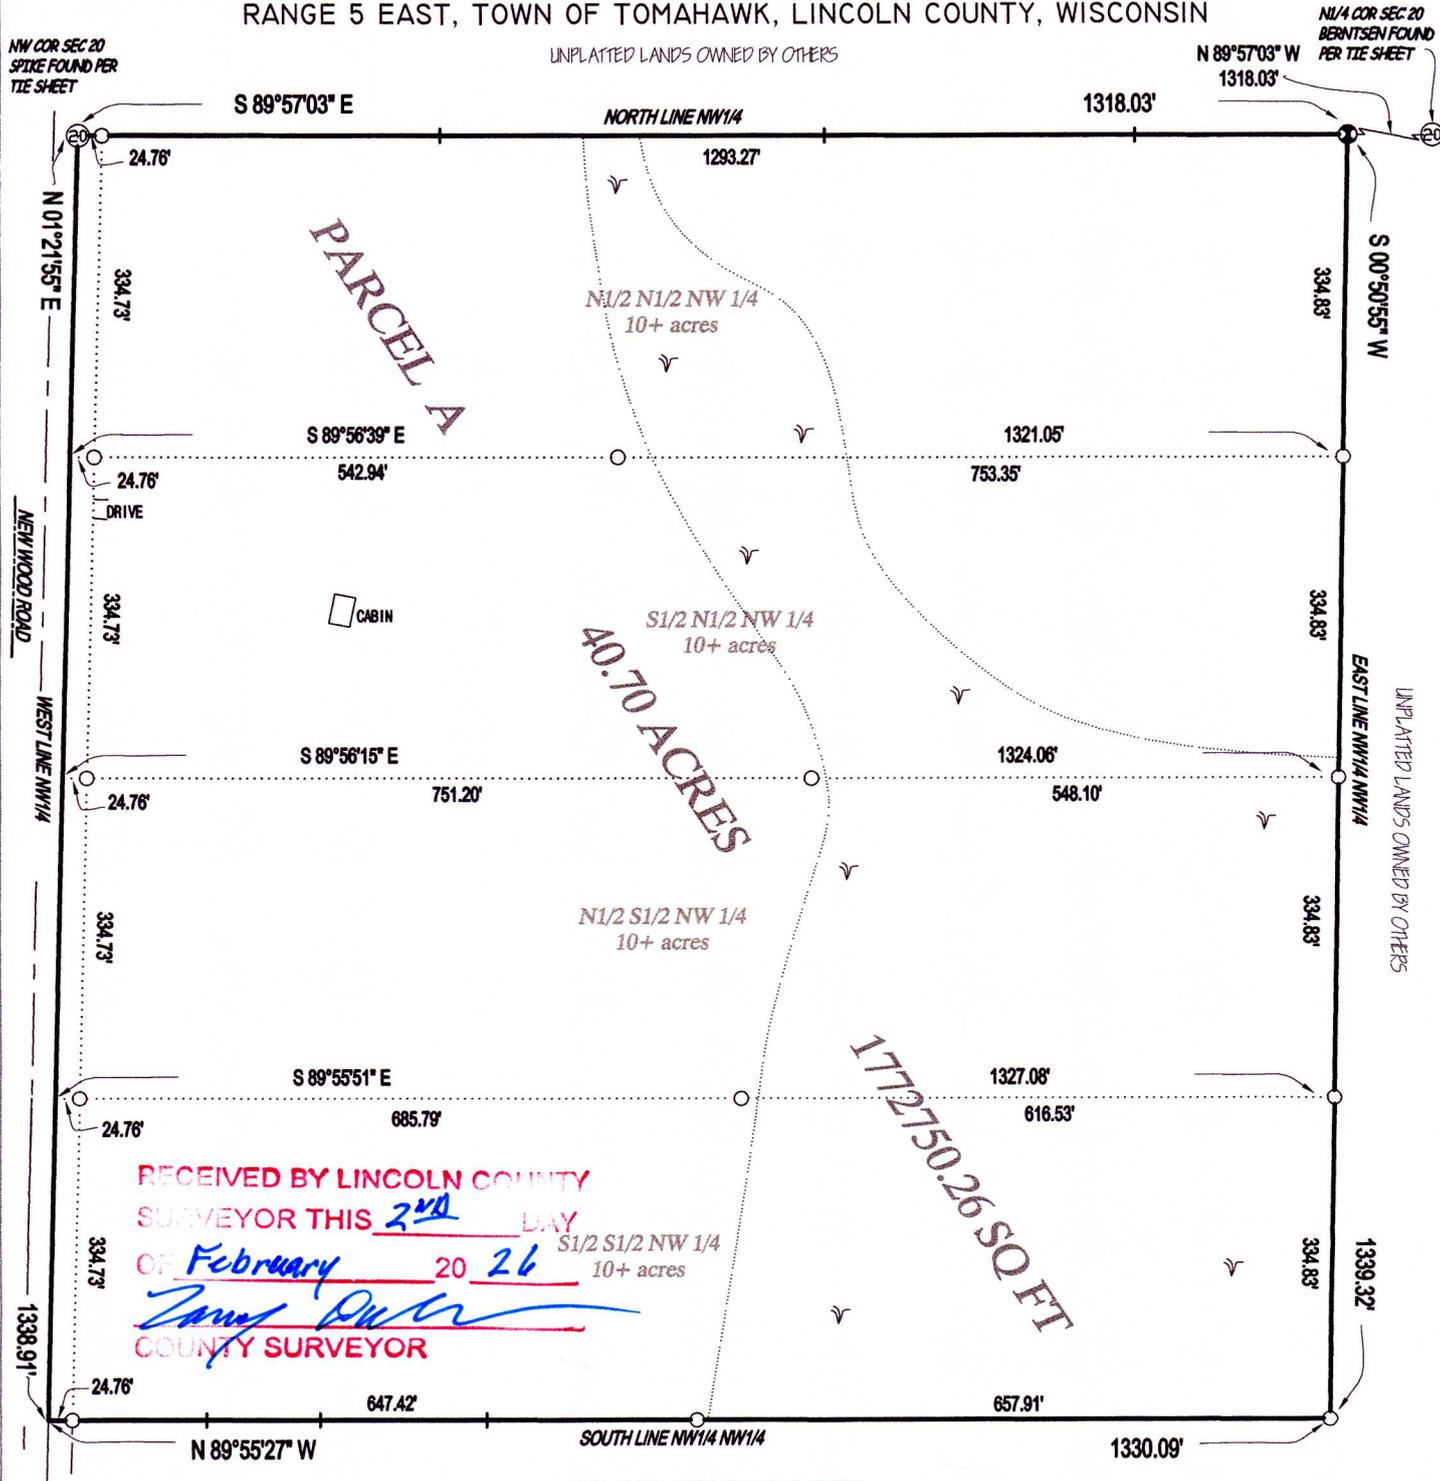

RECEIVED BY LINCOLN COUNTY
 SURVEYOR THIS 2ND DAY
 OF February 20 26
James D. Wadinski
 COUNTY SURVEYOR

SURVEYOR CERTIFICATE

I, GENE J. WADZINSKI, PROFESSIONAL LAND SURVEYOR, DO HEREBY CERTIFY: THAT I HAVE SURVEYED AND MAPPED AT THE DIRECTION OF ELISHA WILLIAMS AND JOSHUA WADZINSKI, A PARCEL OF LAND OWNED BY GENE WADZINSKI, LOCATED IN PART OF SECTION 20, TOWNSHIP 34 NORTH, RANGE 5 EAST, TOWN OF TOMAHAWK, LINCOLN COUNTY, WISCONSIN AND IS MORE PARTICULARLY DESCRIBED AS FOLLOWS:

BEGINNING AT THE NORTHWEST CORNER OF SECTION 20, THENCE S89°57'03"E, ALONG THE NORTH LINE OF THE NORTHWEST 1/4 OF SAID SECTION, 1318.03 FEET; THENCE S00°50'55"W, ALONG THE EAST LINE OF THE NORTHWEST 1/4 OF THE NORTHWEST 1/4, 1339.32 FEET; THENCE N89°55'27"W, ALONG THE SOUTH LINE OF THE NORTHWEST 1/4 OF THE NORTHWEST 1/4, 1330.09 FEET; THENCE N01°21'55"E, ALONG THE WEST LINE OF THE NORTHWEST 1/4 OF SAID SECTION, 1338.91 FEET TO THE POINT OF BEGINNING.


THAT SUCH PLAT IS A CORRECT REPRESENTATION OF ALL EXTERIOR BOUNDARIES OF THE LAND SURVEYED. THAT I HAVE FULLY COMPLIED WITH THE PROVISIONS OF CHAPTER A-ET OF THE WISCONSIN ADMINISTRATIVE CODE AND LAND DIVISION REGULATIONS OF THE COUNTY OF LINCOLN AND THE TOWN OF TOMAHAWK IN SURVEYING AND MAPPING THE SAME.

THAT THIS SURVEY IS CORRECT TO THE BEST OF MY KNOWLEDGE AND BELIEF.

SAID PARCEL IS SUBJECT TO ALL EASEMENTS, RESTRICTIONS, RESERVATIONS AND RIGHTS-OF-WAYS OF RECORD AND IS SUBJECT TO THE PUBLIC RIGHT-OF-WAY KNOWN AS "NEW WOOD ROAD" OVER THE WEST 24.75' THEREOF.

WETLANDS SHOWN ARE APPROXIMATE SCALED FROM WDNR WETLAND INVENTORY MAPS.

SECTION SUMMARY BY G. MAINES FILED ON DEC. 2012 USED TO CALCULATE POSITIONS OF SECTION CORNERS NOT SHOWN ON THIS SURVEY.

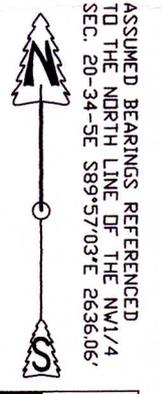

ASSUMED BEARINGS REFERENCED TO THE NORTH LINE OF THE NW 1/4 SEC. 20-34-5E S89°57'03"E 2636.06'

WISCONSIN
 GENE J. WADZINSKI
 S - 2400
 WAUSAU
 WISCONSIN
 LAND SURVEYOR

GJW

GENE J. WADZINSKI PLS NO. 2400
 SURVEY COMPLETED 12/15/2025

5991A