

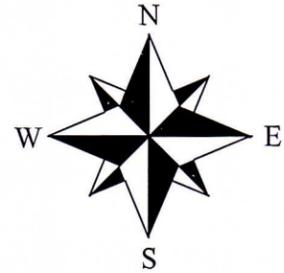


LINCOLN COUNTY FOREST BOUNDARY SURVEY

OF THE EAST LINES OF THE SW-NW AND NW-SW,
SECTION 23, TOWNSHIP 33 NORTH, RANGE 7 EAST,
TOWN OF BIRCH, LINCOLN COUNTY, WI

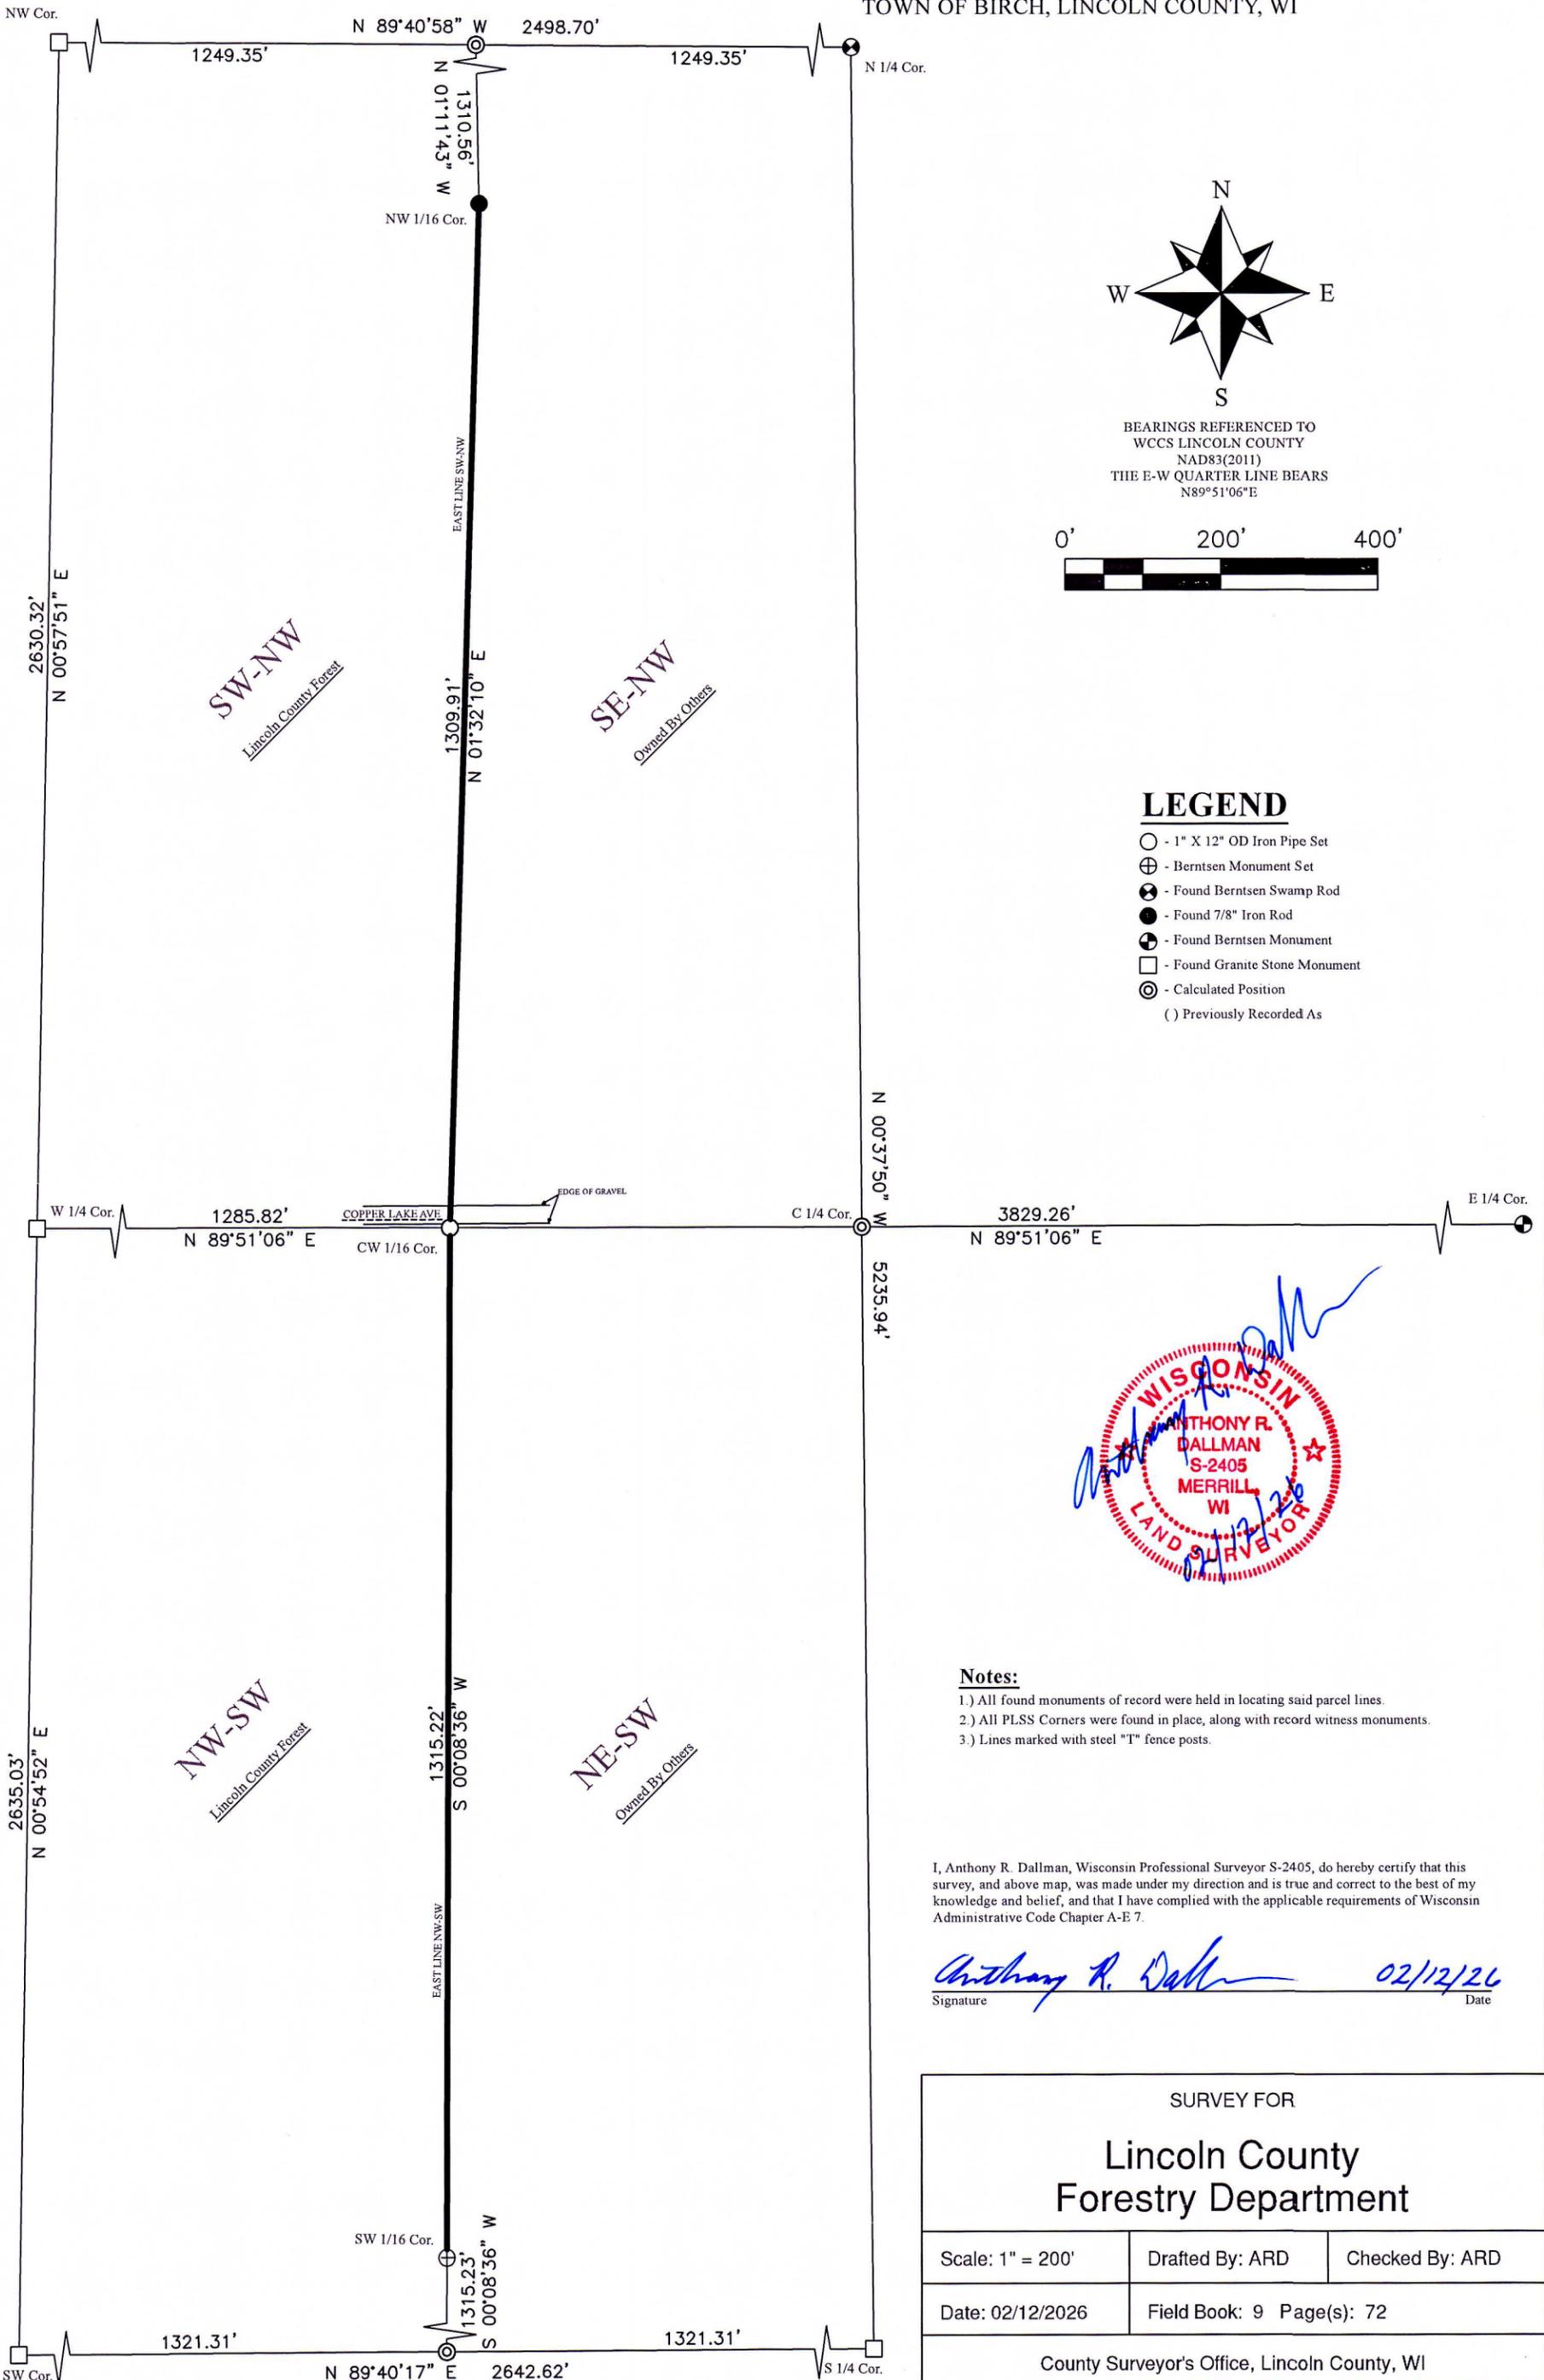

BEARINGS REFERENCED TO
WCCS LINCOLN COUNTY
NAD83(2011)
THE E-W QUARTER LINE BEARS
N89°51'06"E

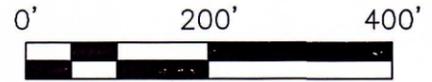

LEGEND


- - 1" X 12" OD Iron Pipe Set
- ⊕ - Berntsen Monument Set
- ⊗ - Found Berntsen Swamp Rod
- - Found 7/8" Iron Rod
- ⊙ - Found Berntsen Monument
- - Found Granite Stone Monument
- ⊙ - Calculated Position
- () Previously Recorded As

Notes:

- 1.) All found monuments of record were held in locating said parcel lines.
- 2.) All PLSS Corners were found in place, along with record witness monuments.
- 3.) Lines marked with steel "T" fence posts.

I, Anthony R. Dallman, Wisconsin Professional Surveyor S-2405, do hereby certify that this survey, and above map, was made under my direction and is true and correct to the best of my knowledge and belief, and that I have complied with the applicable requirements of Wisconsin Administrative Code Chapter A-E 7.

Anthony R. Dallman 02/12/26
Signature Date

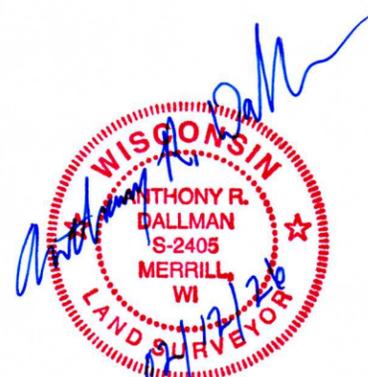

SURVEY FOR		
Lincoln County Forestry Department		
Scale: 1" = 200'	Drafted By: ARD	Checked By: ARD
Date: 02/12/2026	Field Book: 9 Page(s): 72	
County Surveyor's Office, Lincoln County, WI		

S991B