


LINCOLN COUNTY FOREST BOUNDARY SURVEY
 OF THE EAST & SOUTH LINES OF THE NW 1/4 - NE 1/4 AND THE SOUTH LINE OF
 THE NORTH 100' OF THE NW 1/4,
 SECTION 22, TOWNSHIP 35 NORTH, RANGE 4 EAST,
 TOWN OF SOMO, LINCOLN COUNTY, WI

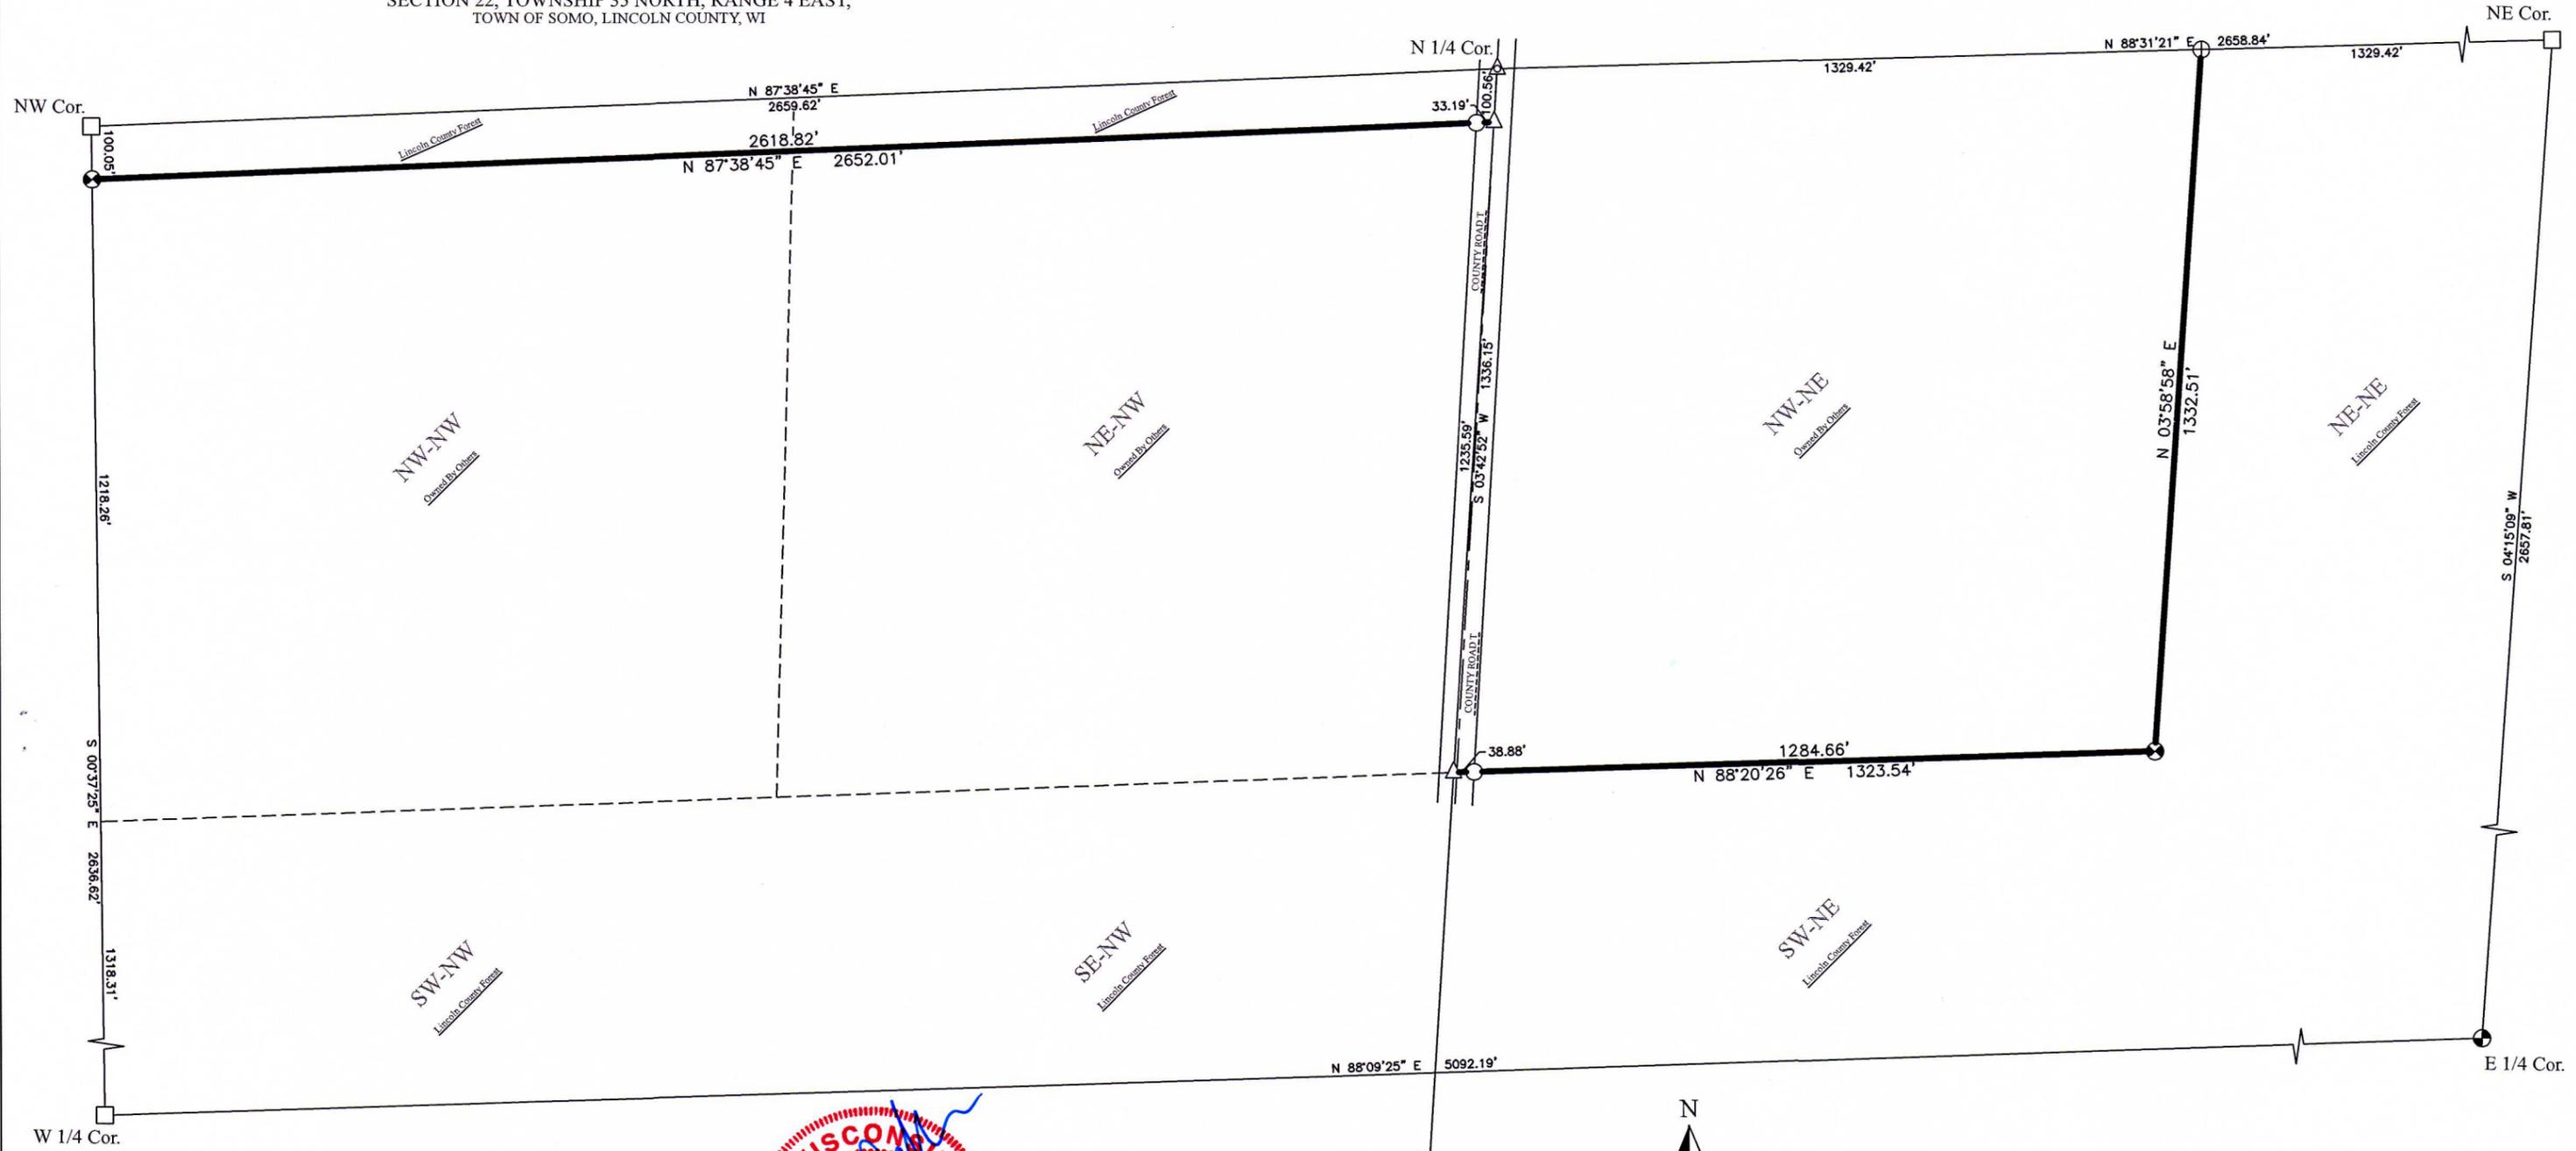


S992B

- Notes:**
- 1.) All found monuments of record were held in locating said parcel lines.
 - 2.) All PLSS Corners were found in place, along with record witness monuments.
 - 3.) Lines marked with steel "T" fence posts.


I, Anthony R. Dallman, Wisconsin Professional Surveyor S-2405, do hereby certify that this survey, and above map, was made under my direction and is true and correct to the best of my knowledge and belief, and that I have complied with the applicable requirements of Wisconsin Administrative Code Chapter A-E 7.

Anthony R. Dallman
 Signature
 2/19/26
 Date

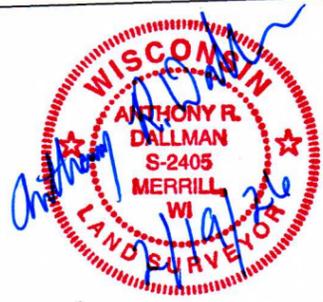


LEGEND

- △ - Survey Nail
- △ - MAG Nail Set
- - 3/4" X 24" Rebar Set
- ⊕ - 30" Berntsen Swamp Rod Set
- ⊙ - Berntsen Monument Set
- - Found 7/8" Iron Rod
- ⊗ - Found Berntsen Swamp Rod
- - Found 2 1/2" OD Iron Pipe w/5" Square Steel Plate
- ⊙ - Calculated Position
- () Previously Recorded As

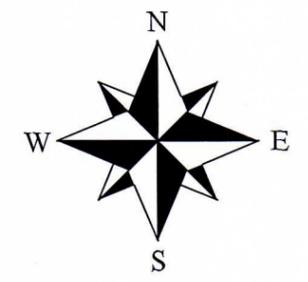

BEARINGS REFERENCED TO WCCS LINCOLN COUNTY NAD83(2011)
 THE NORTH LINE OF THE NE QUARTER BEARS N88°31'21"E

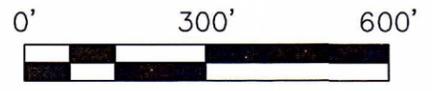

SURVEY FOR Lincoln County Forestry Department		
Scale: 1" = 300'	Drafted By: ARD	Checked By: ARD
Date: 02/19/2026	Field Book: 9 Page(s): 99 - 103	
County Surveyor's Office, Lincoln County, WI		